





view from outside (elevation)

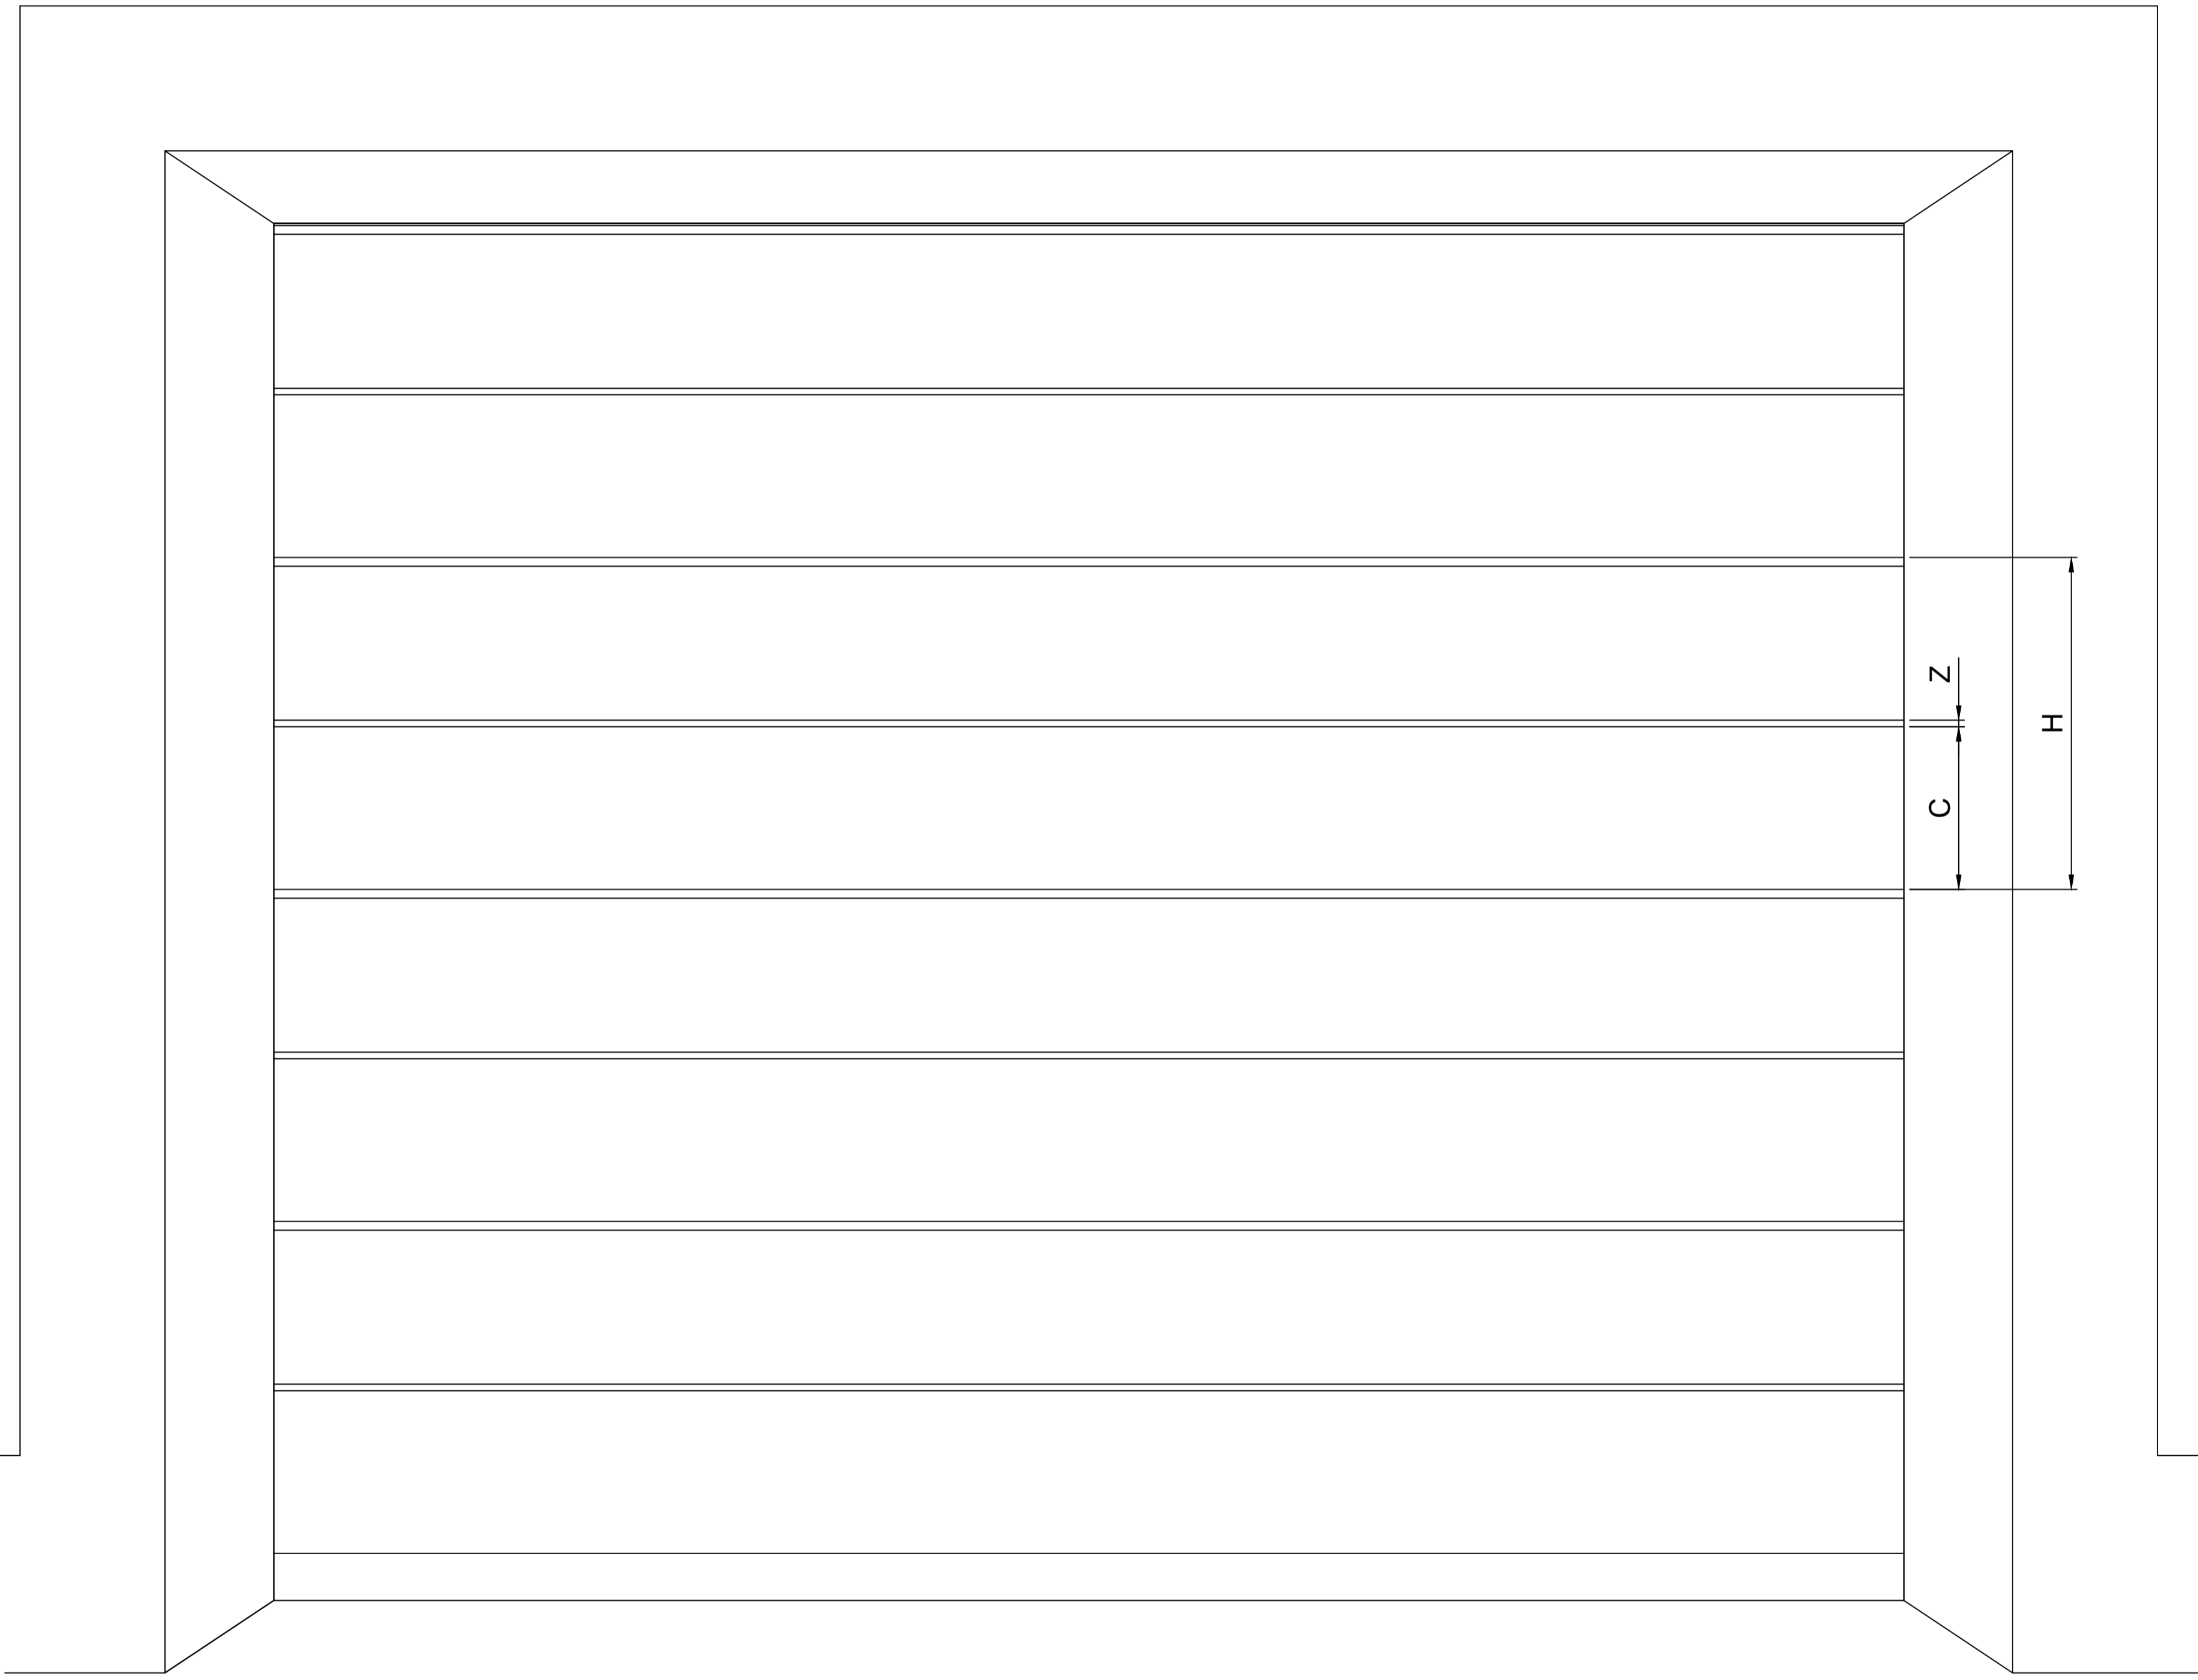

vertical section

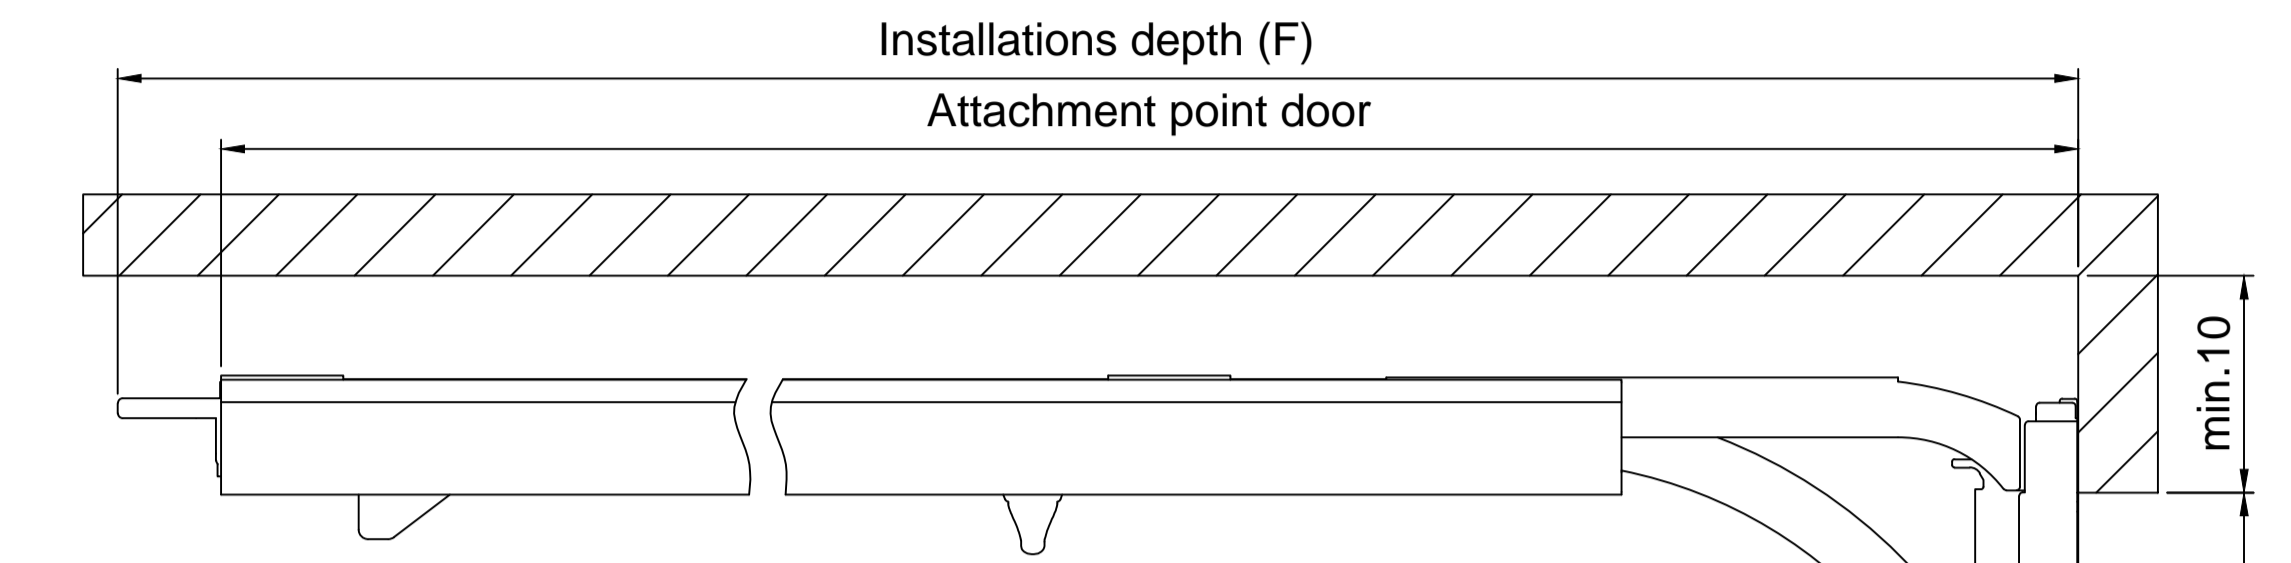

horizontal section

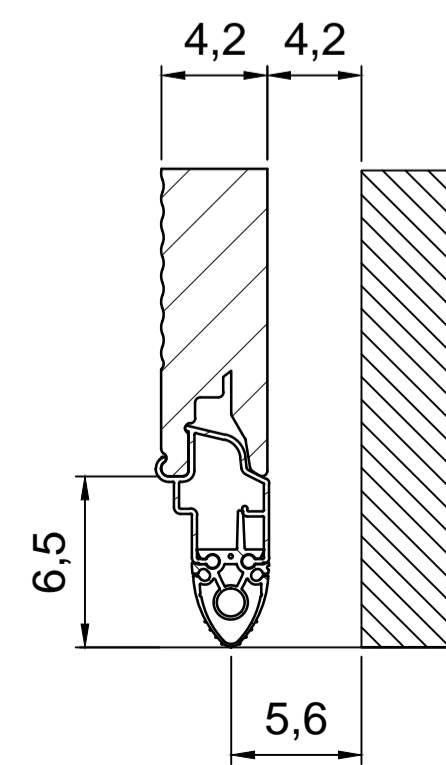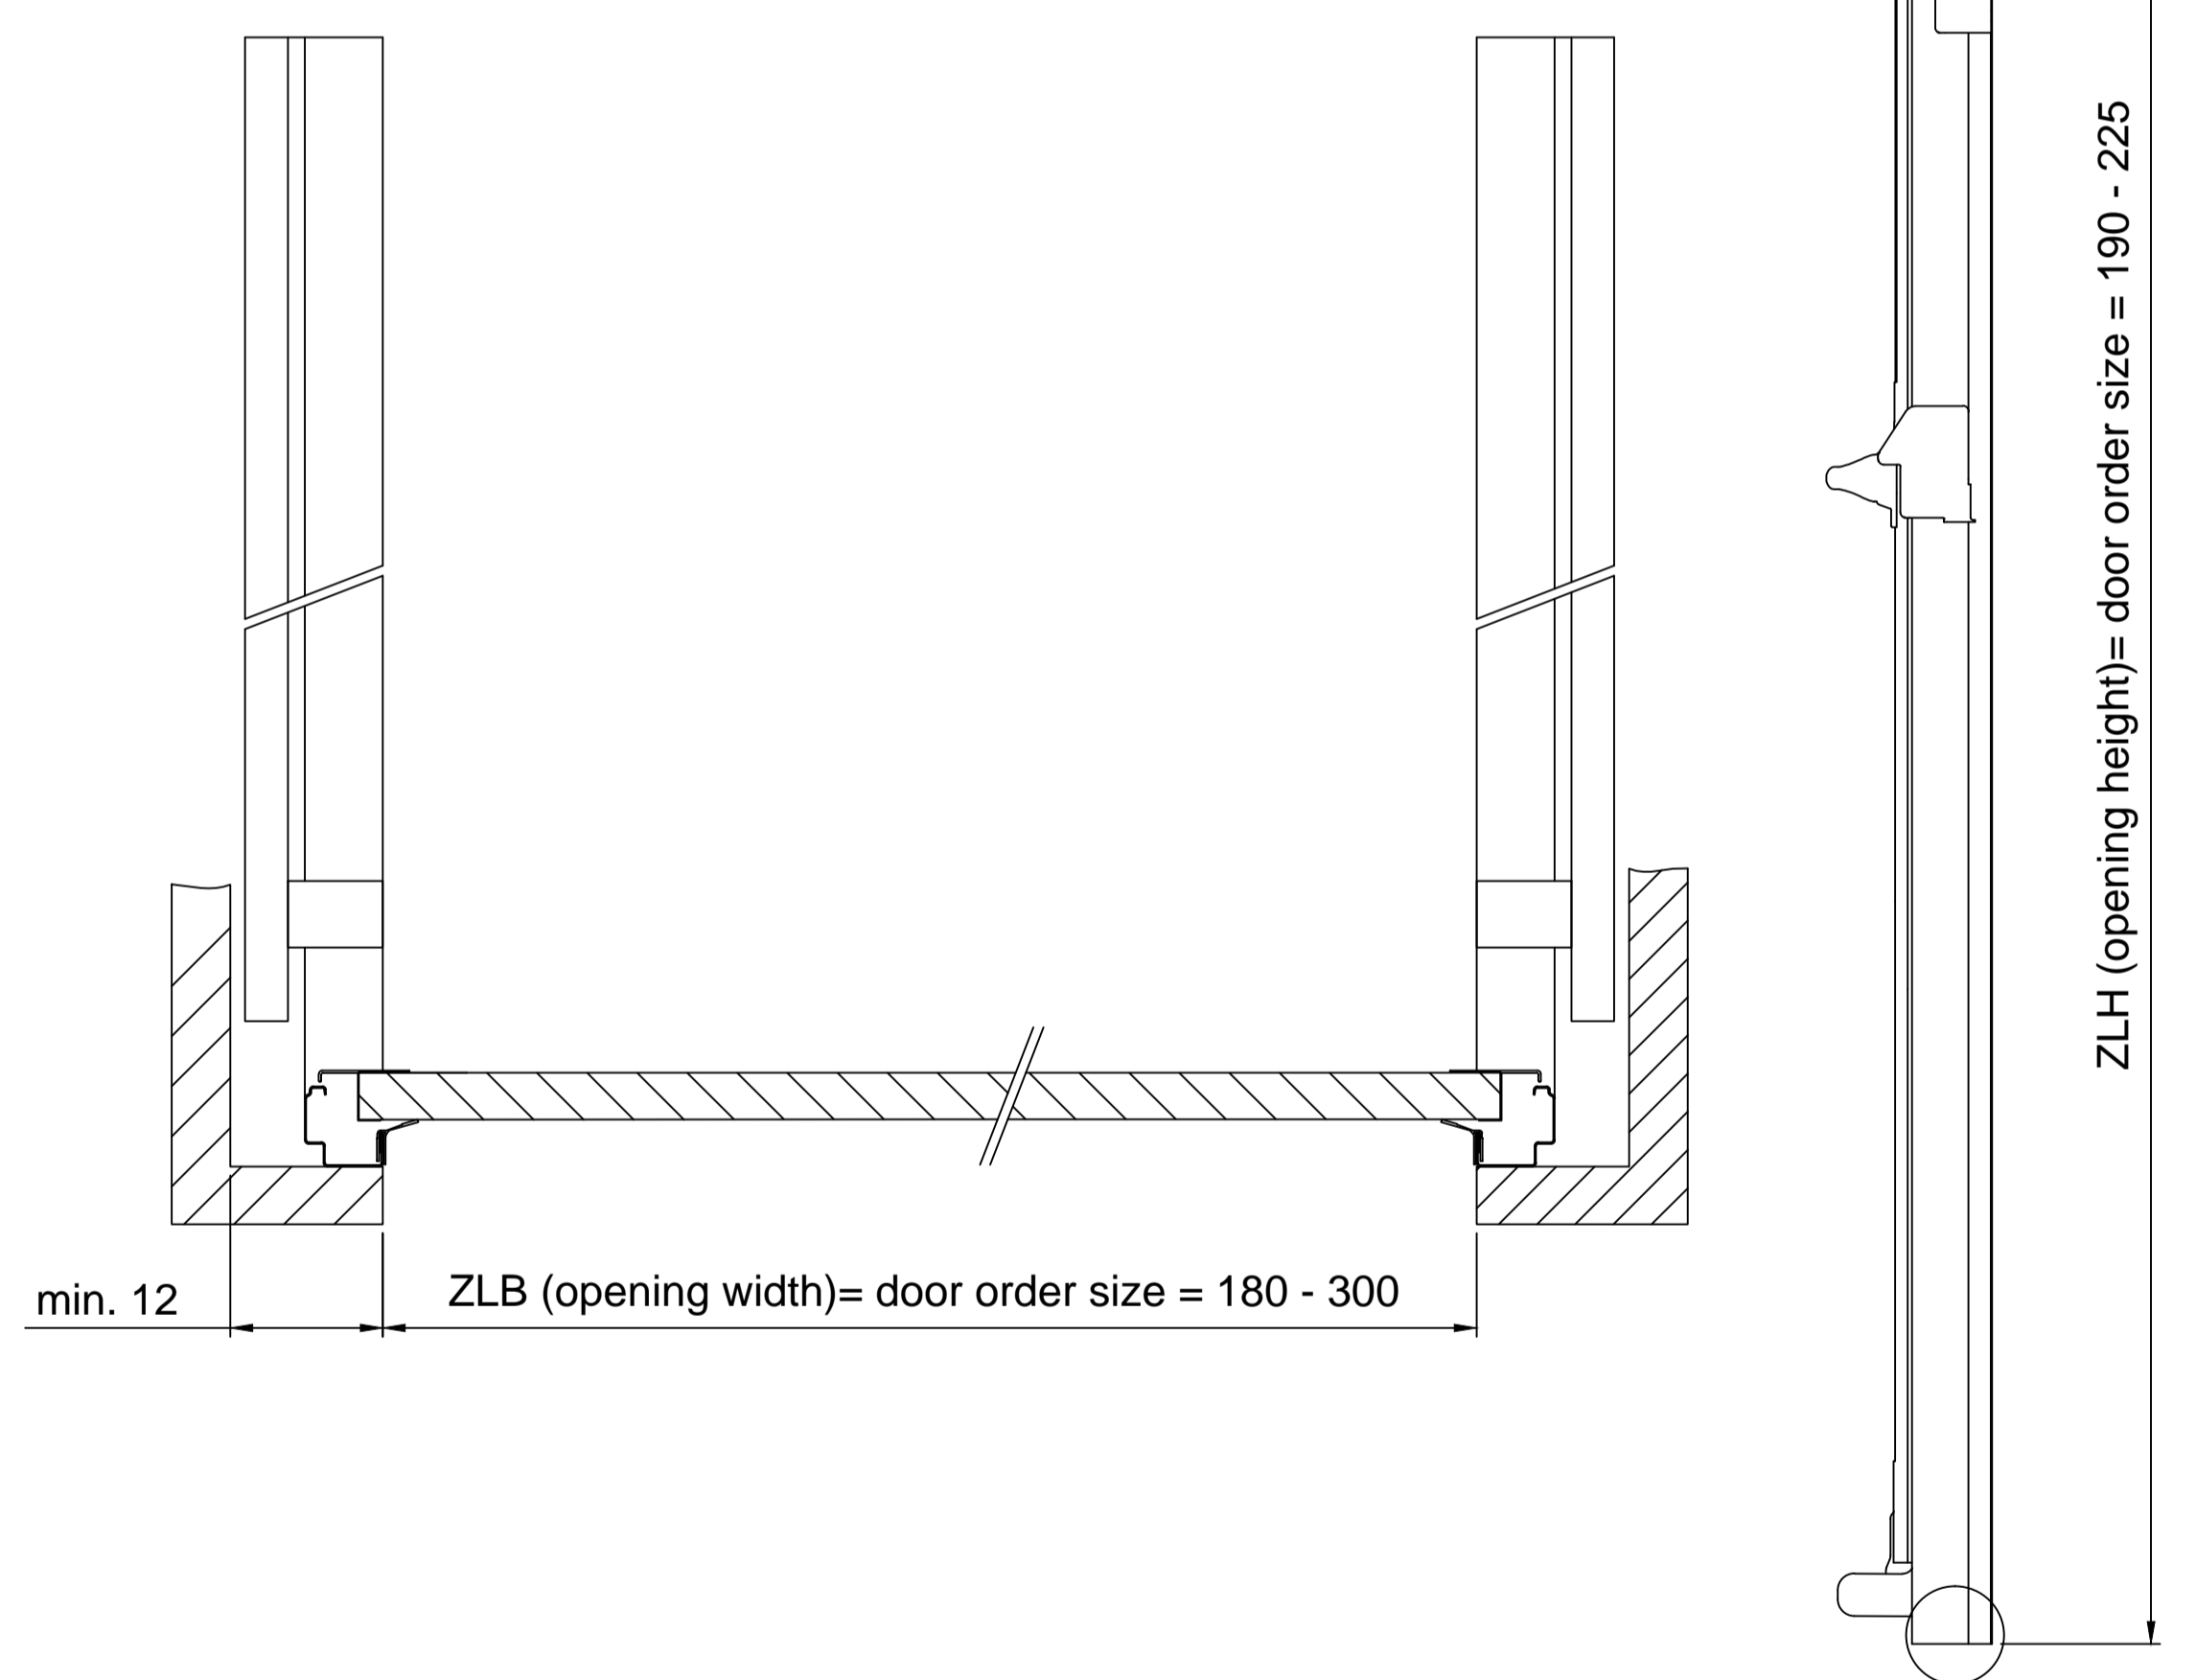

H	No of grooves	Z	C
min. 45,75 max. 54,5	1	0,9	min. 22 max. 26,3
Number/height of sections			
Up to ZLH		Till incl. 225 cm	
Number		4	
Height (grid)		45,8 - 54,5 cm	
ZLH	F	Door attachment	
190	272,5	265	
200	272,5	265	
212,5	285	277,5	
225	297,5	290	

**Overhead sectional door
g60 Trend**

Tension low lintel