





view from outside (elevation)

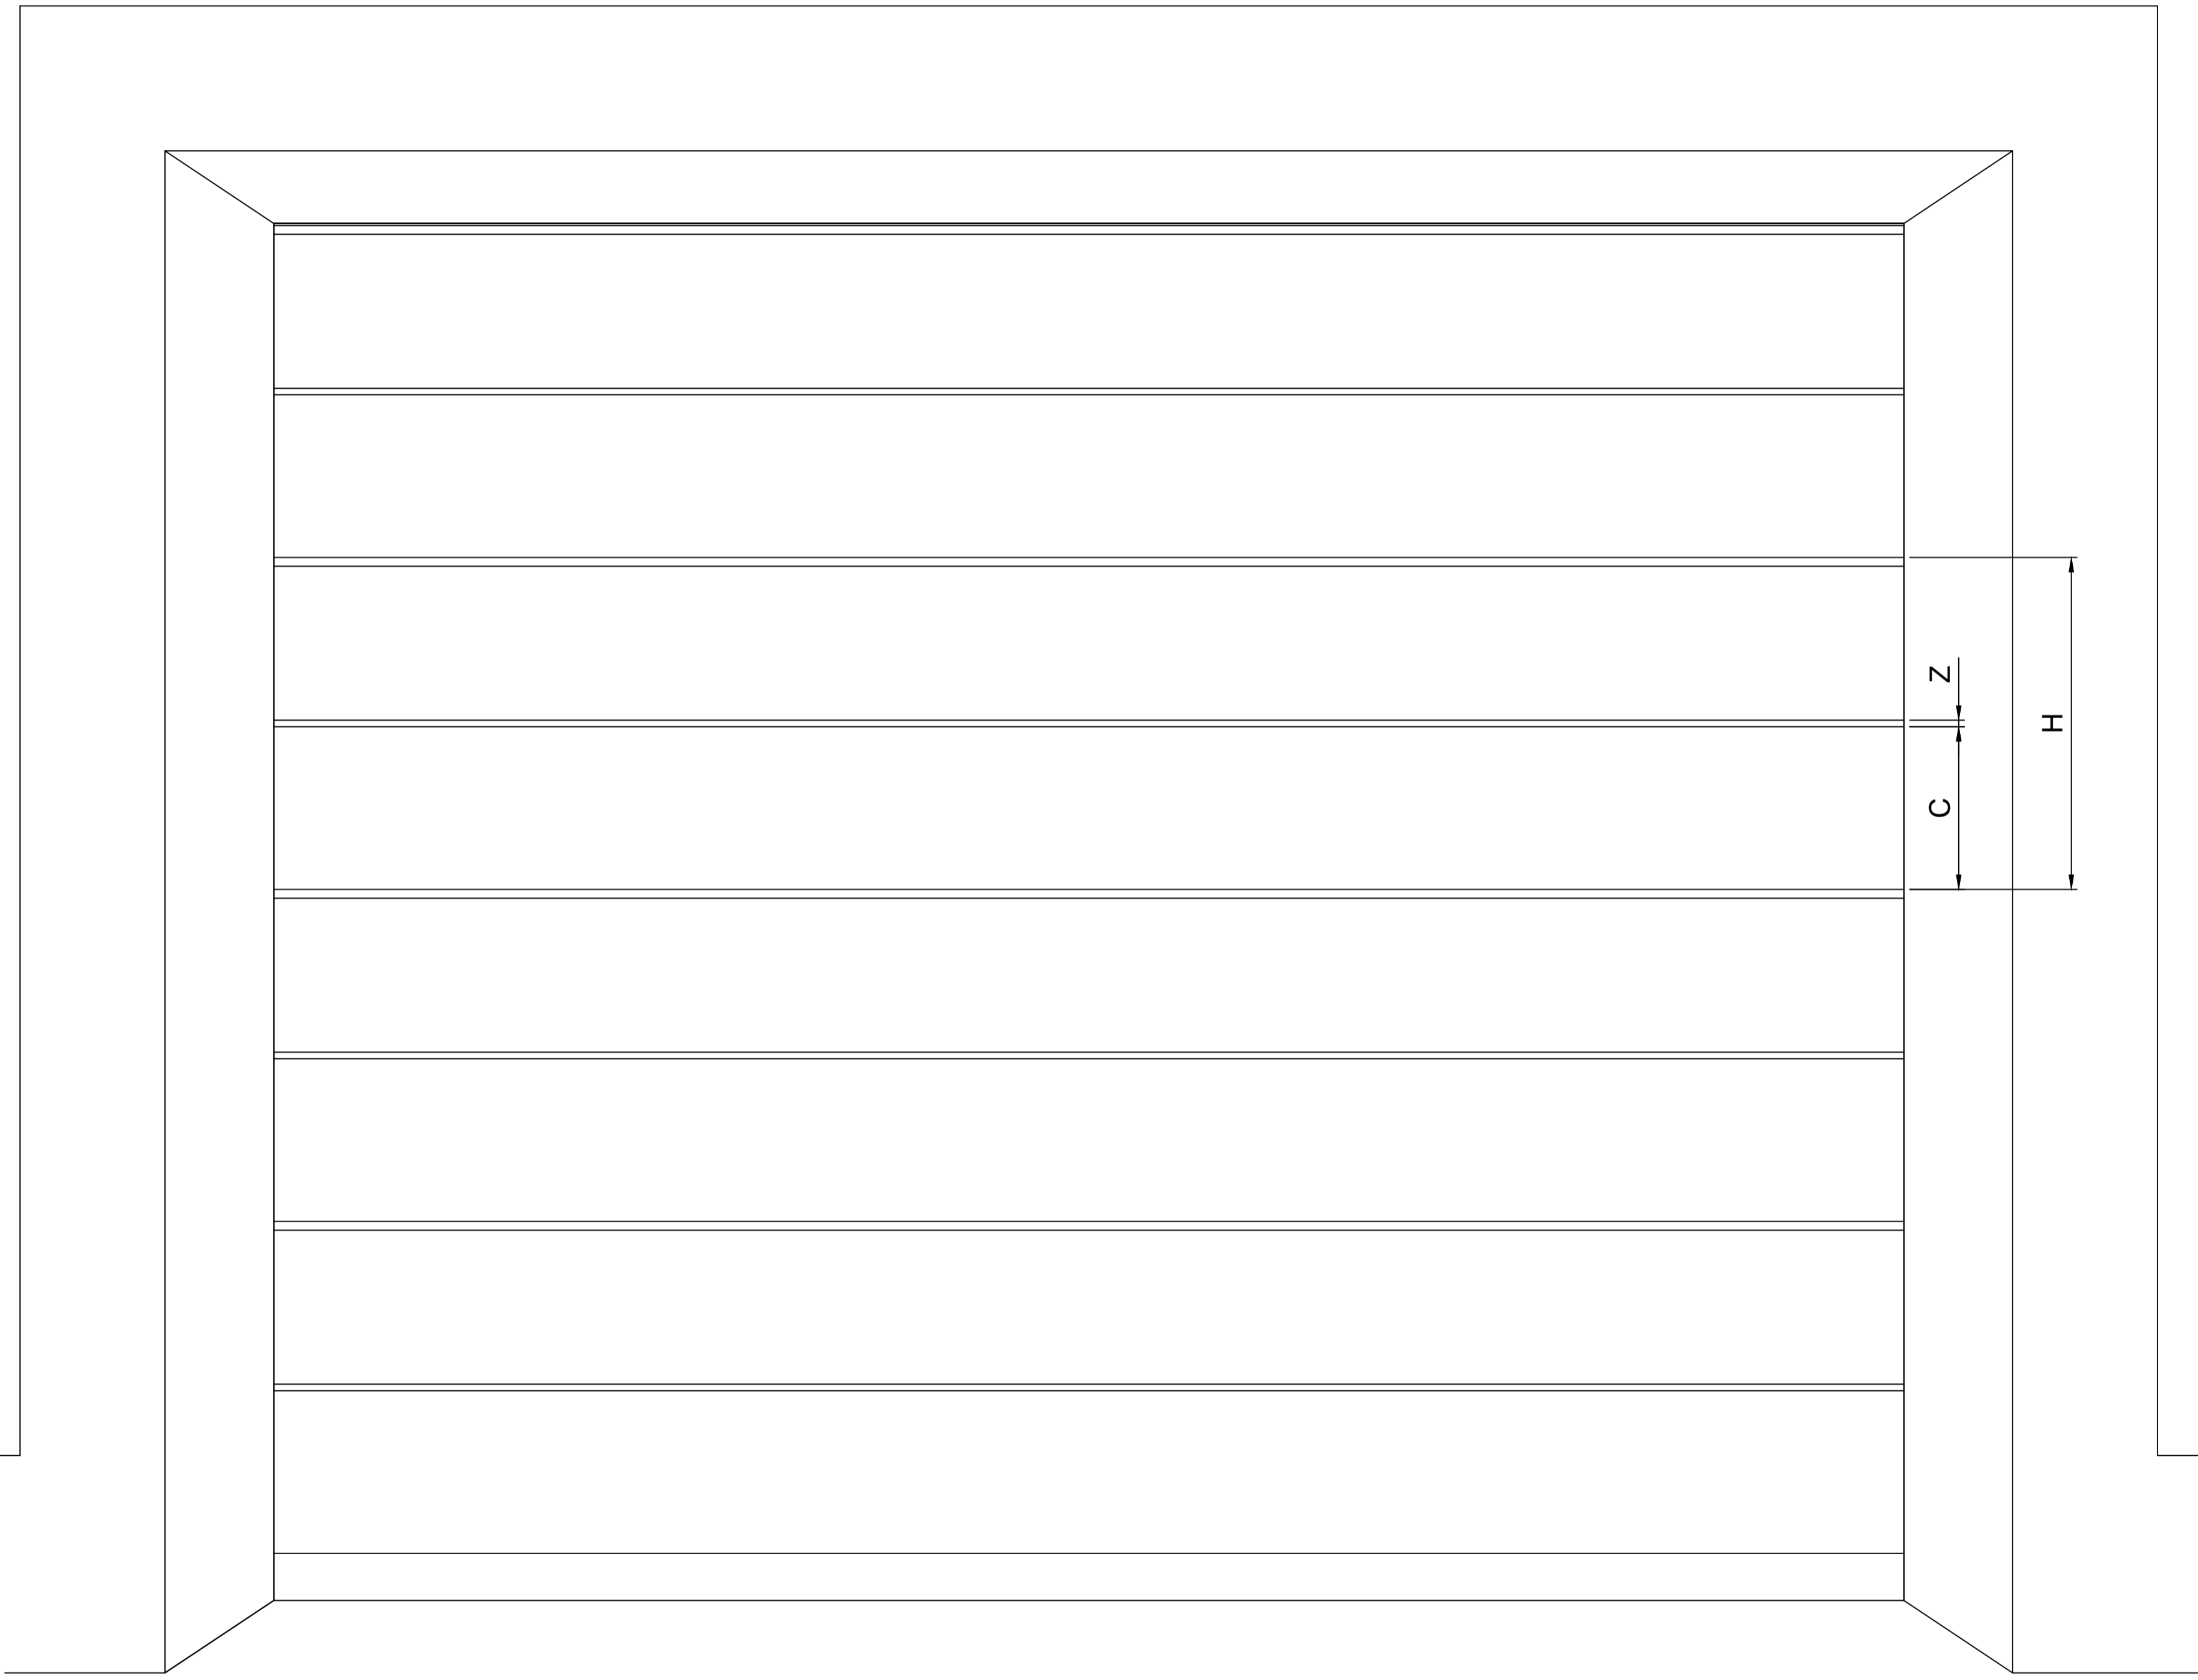

vertical section

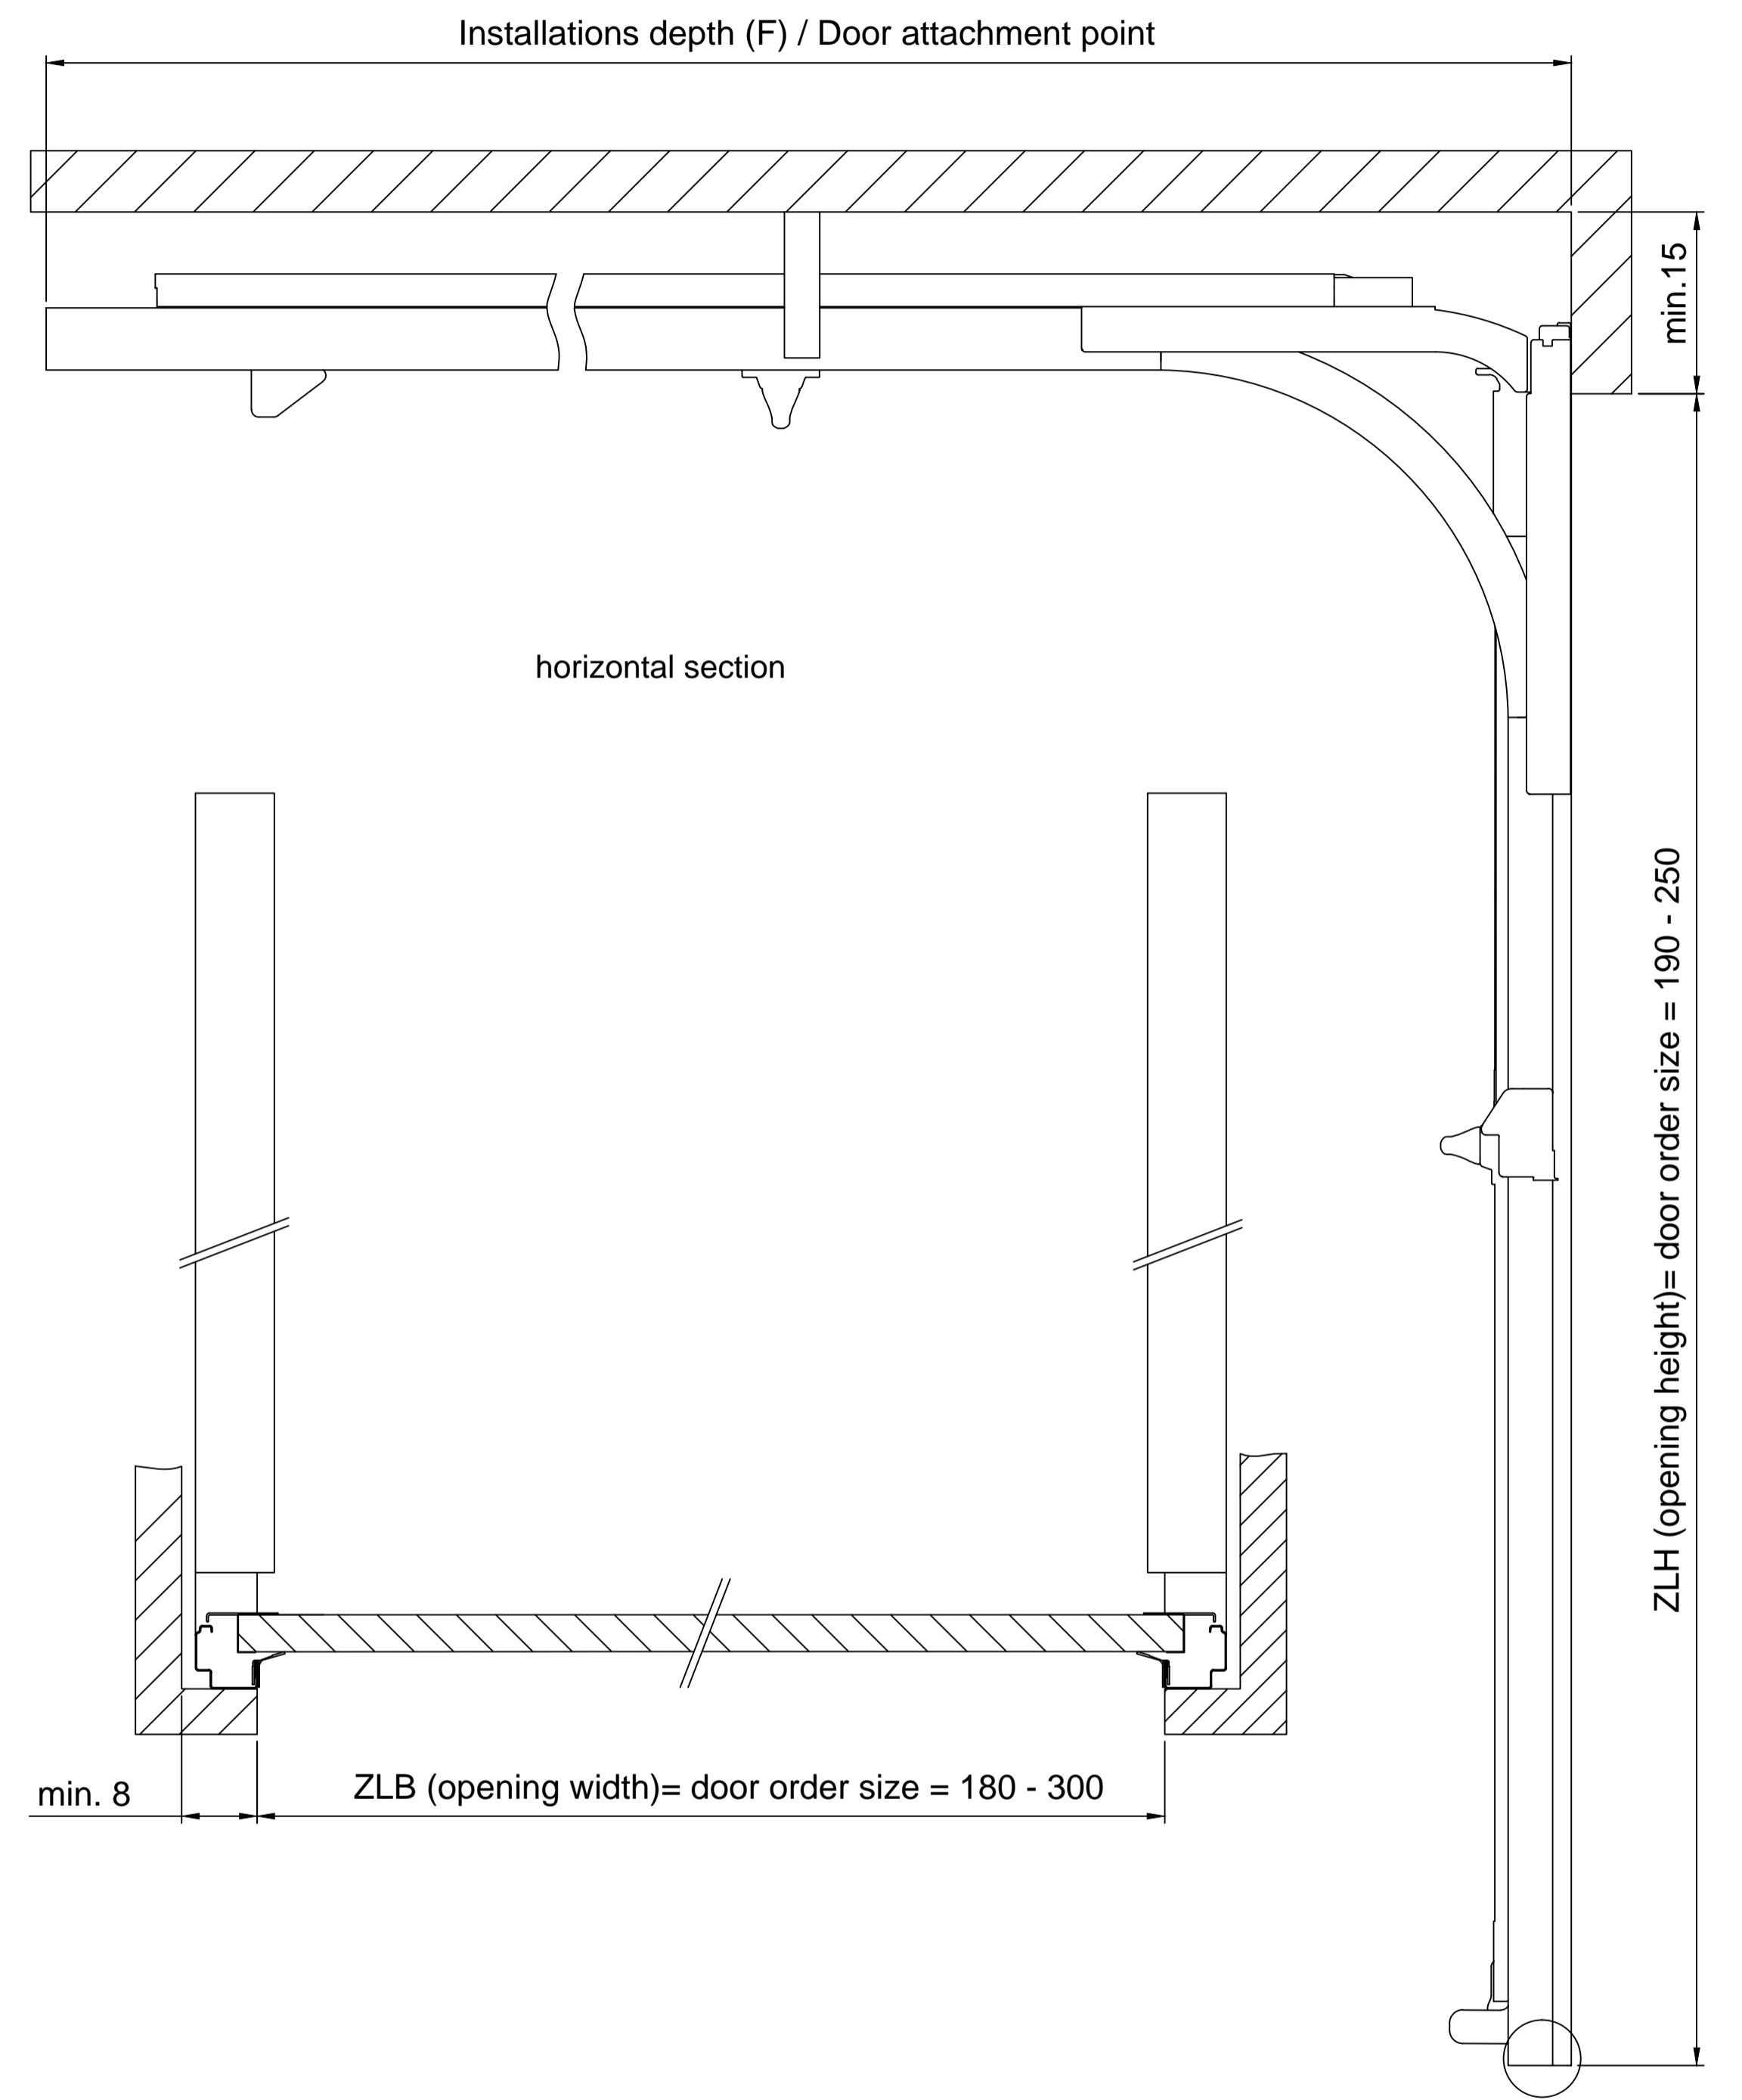

horizontal section

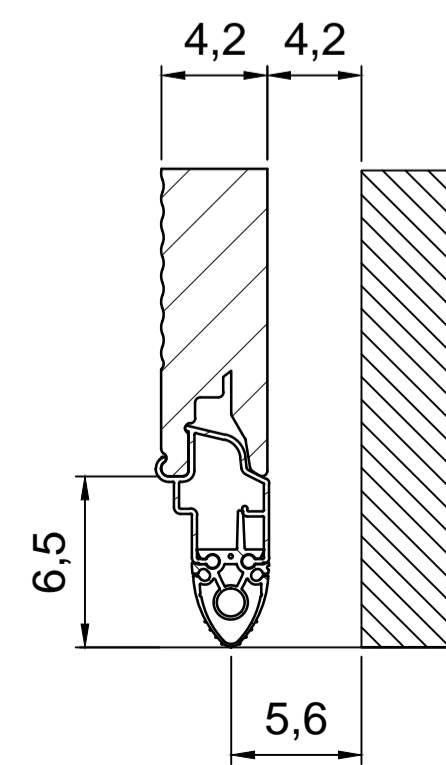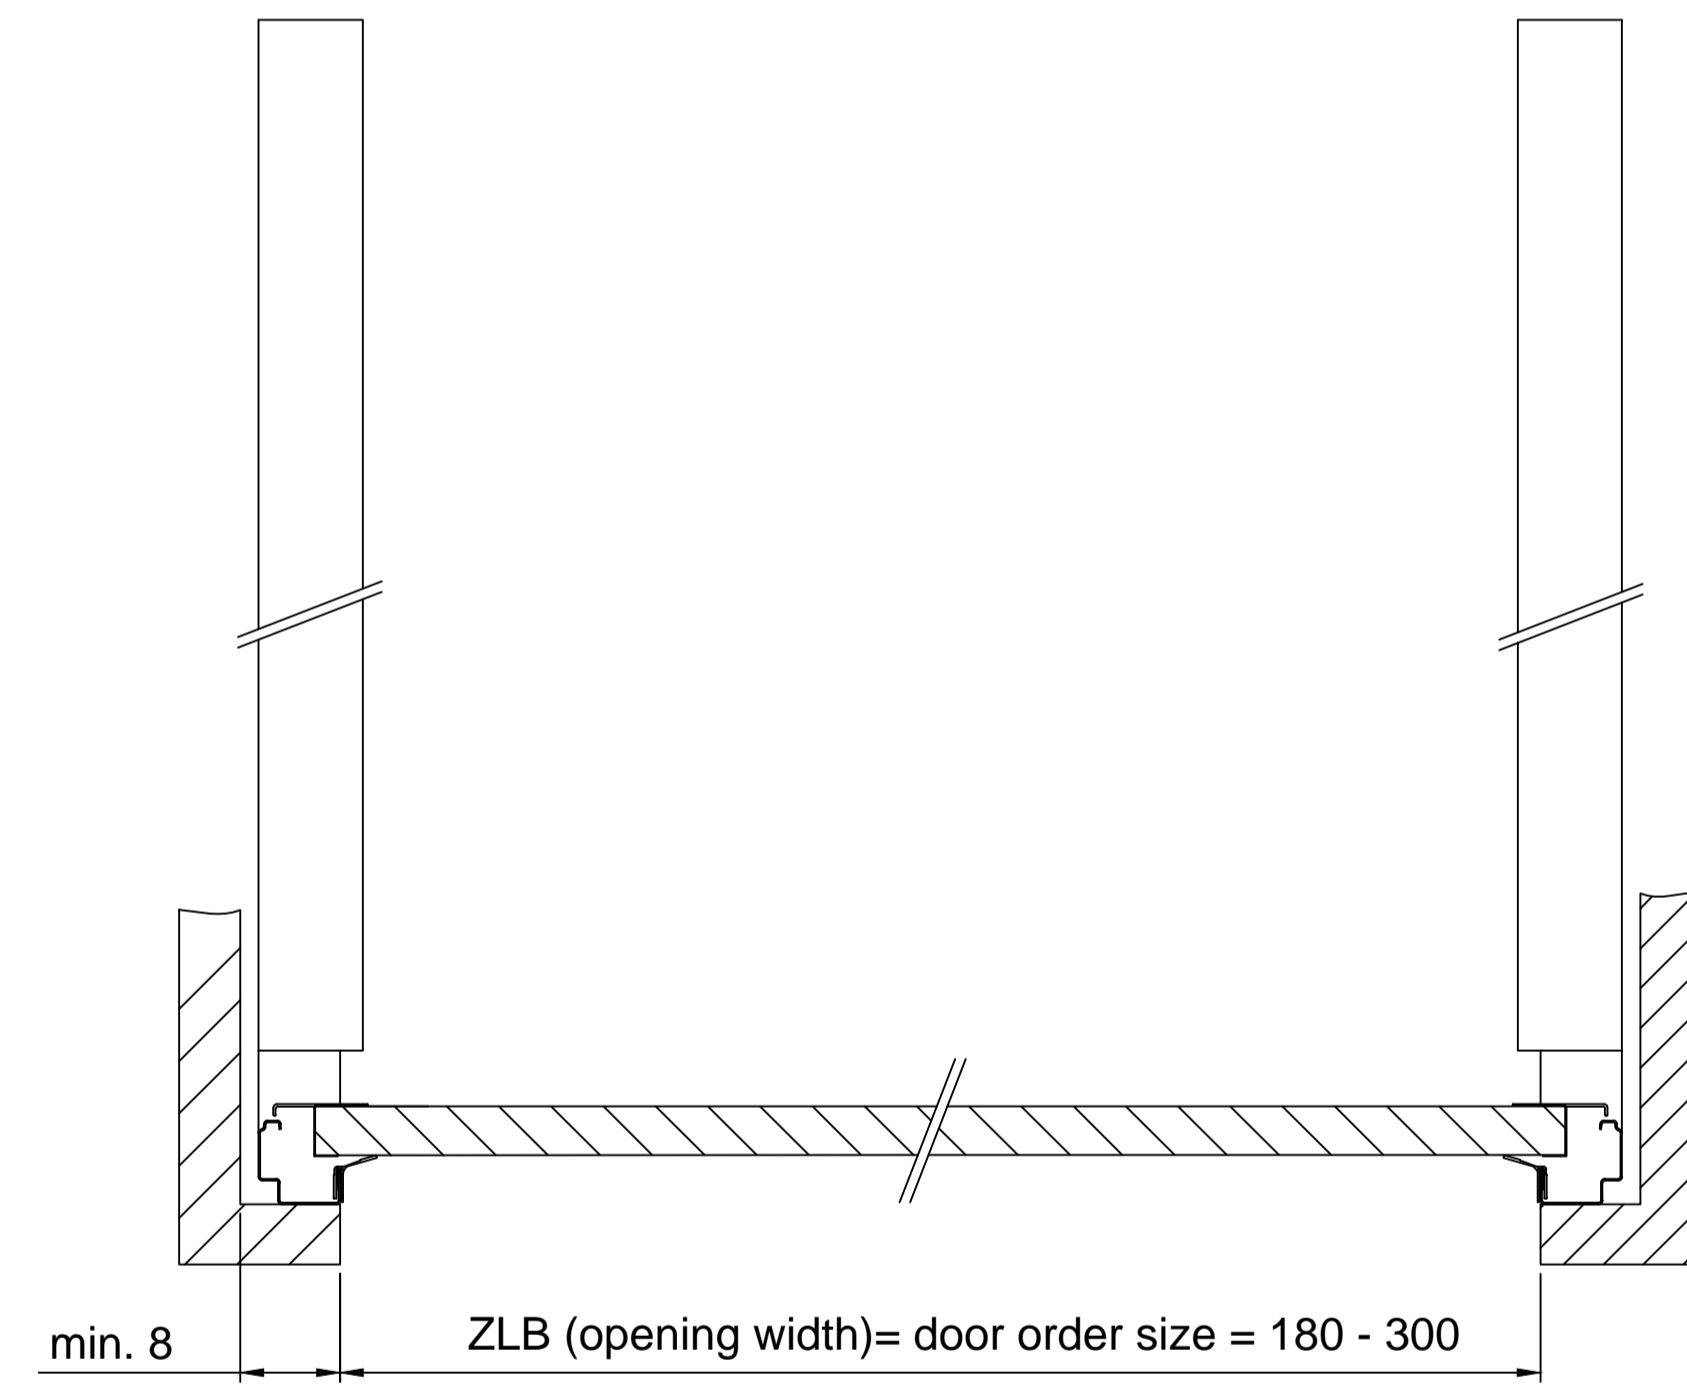

H	No of grooves	Z	C
min. 45,75 max. 54,5	1	0,9	min. 22 max. 26,3
Number/height of sections			
Up to ZLH	Till incl. 225 cm	Till incl. 250 cm	
Number	4	5	
Height (grid)	45,8 - 54,5 cm		
ZLH	F		
190	265		
200	265		
212,5	277,5		
225	290		
237,5	302,5		
250	315		

Overhead sectional door
g60 Trend

Tension normal lintel

Cardo Door
— A Company in the Cardo Group