





view from outside (elevation)

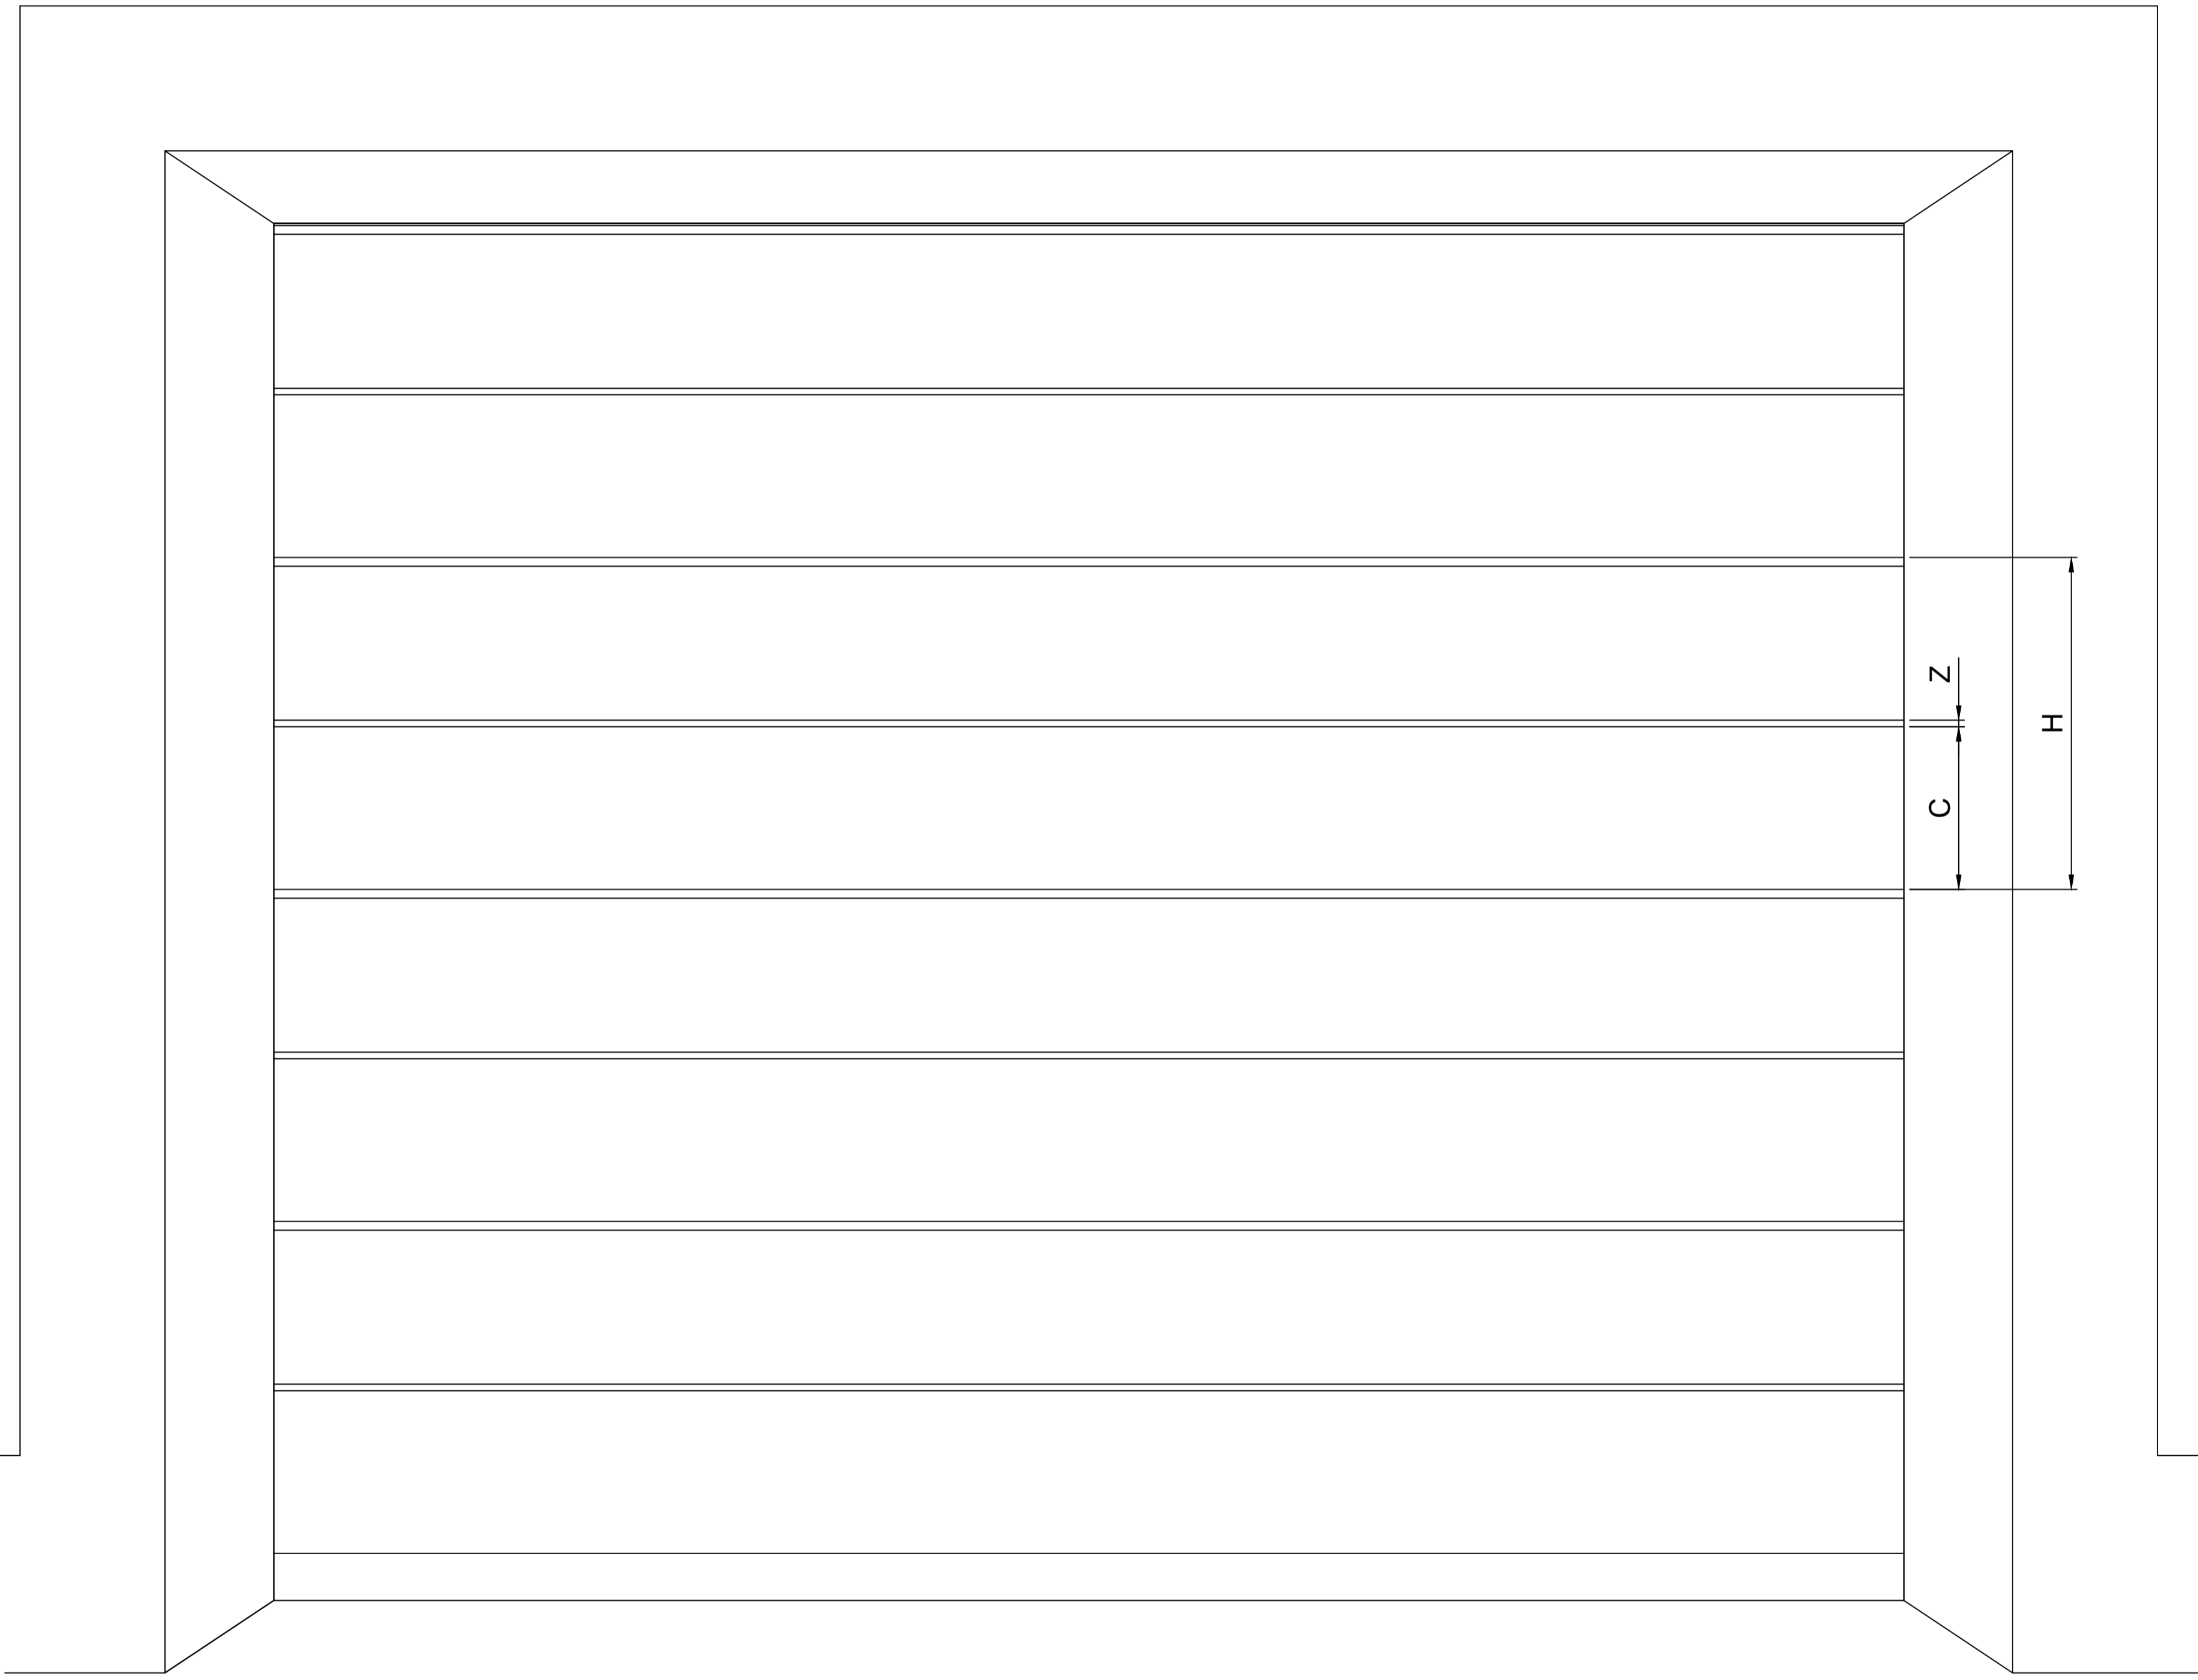

vertical section

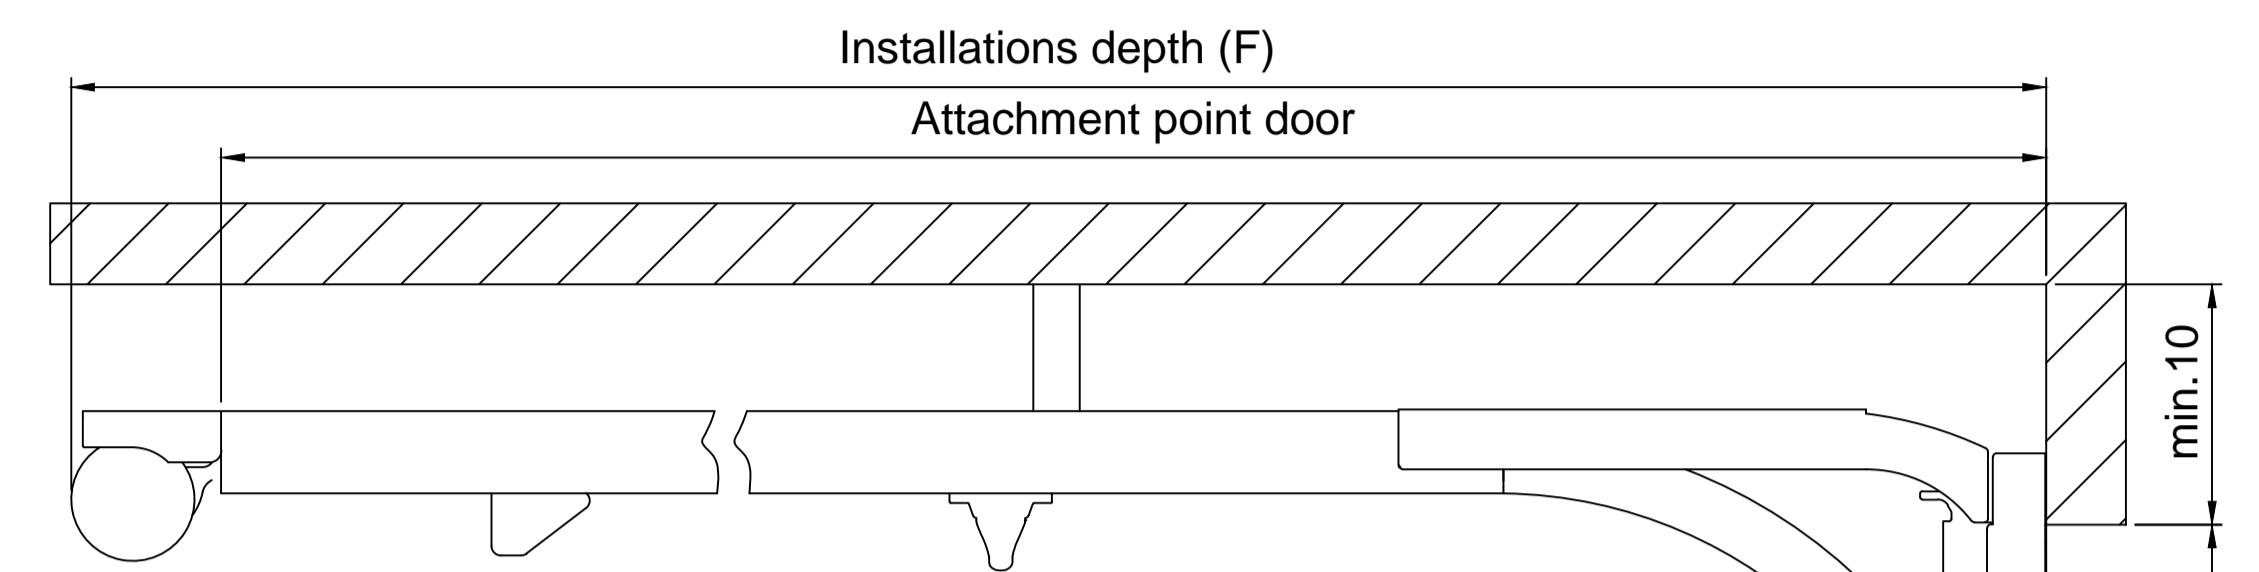

horizontal section

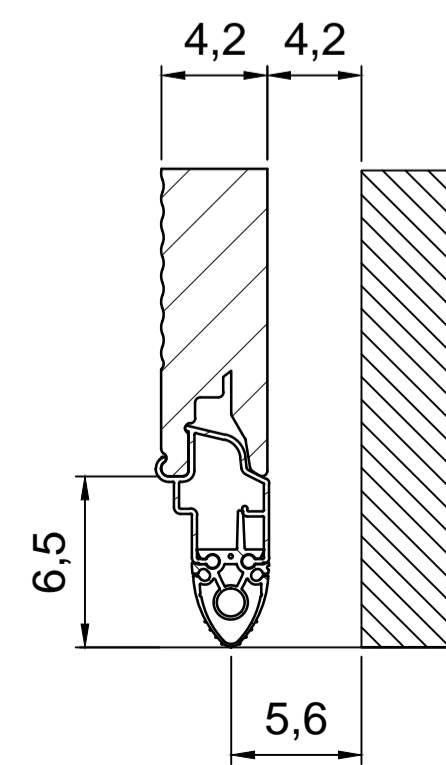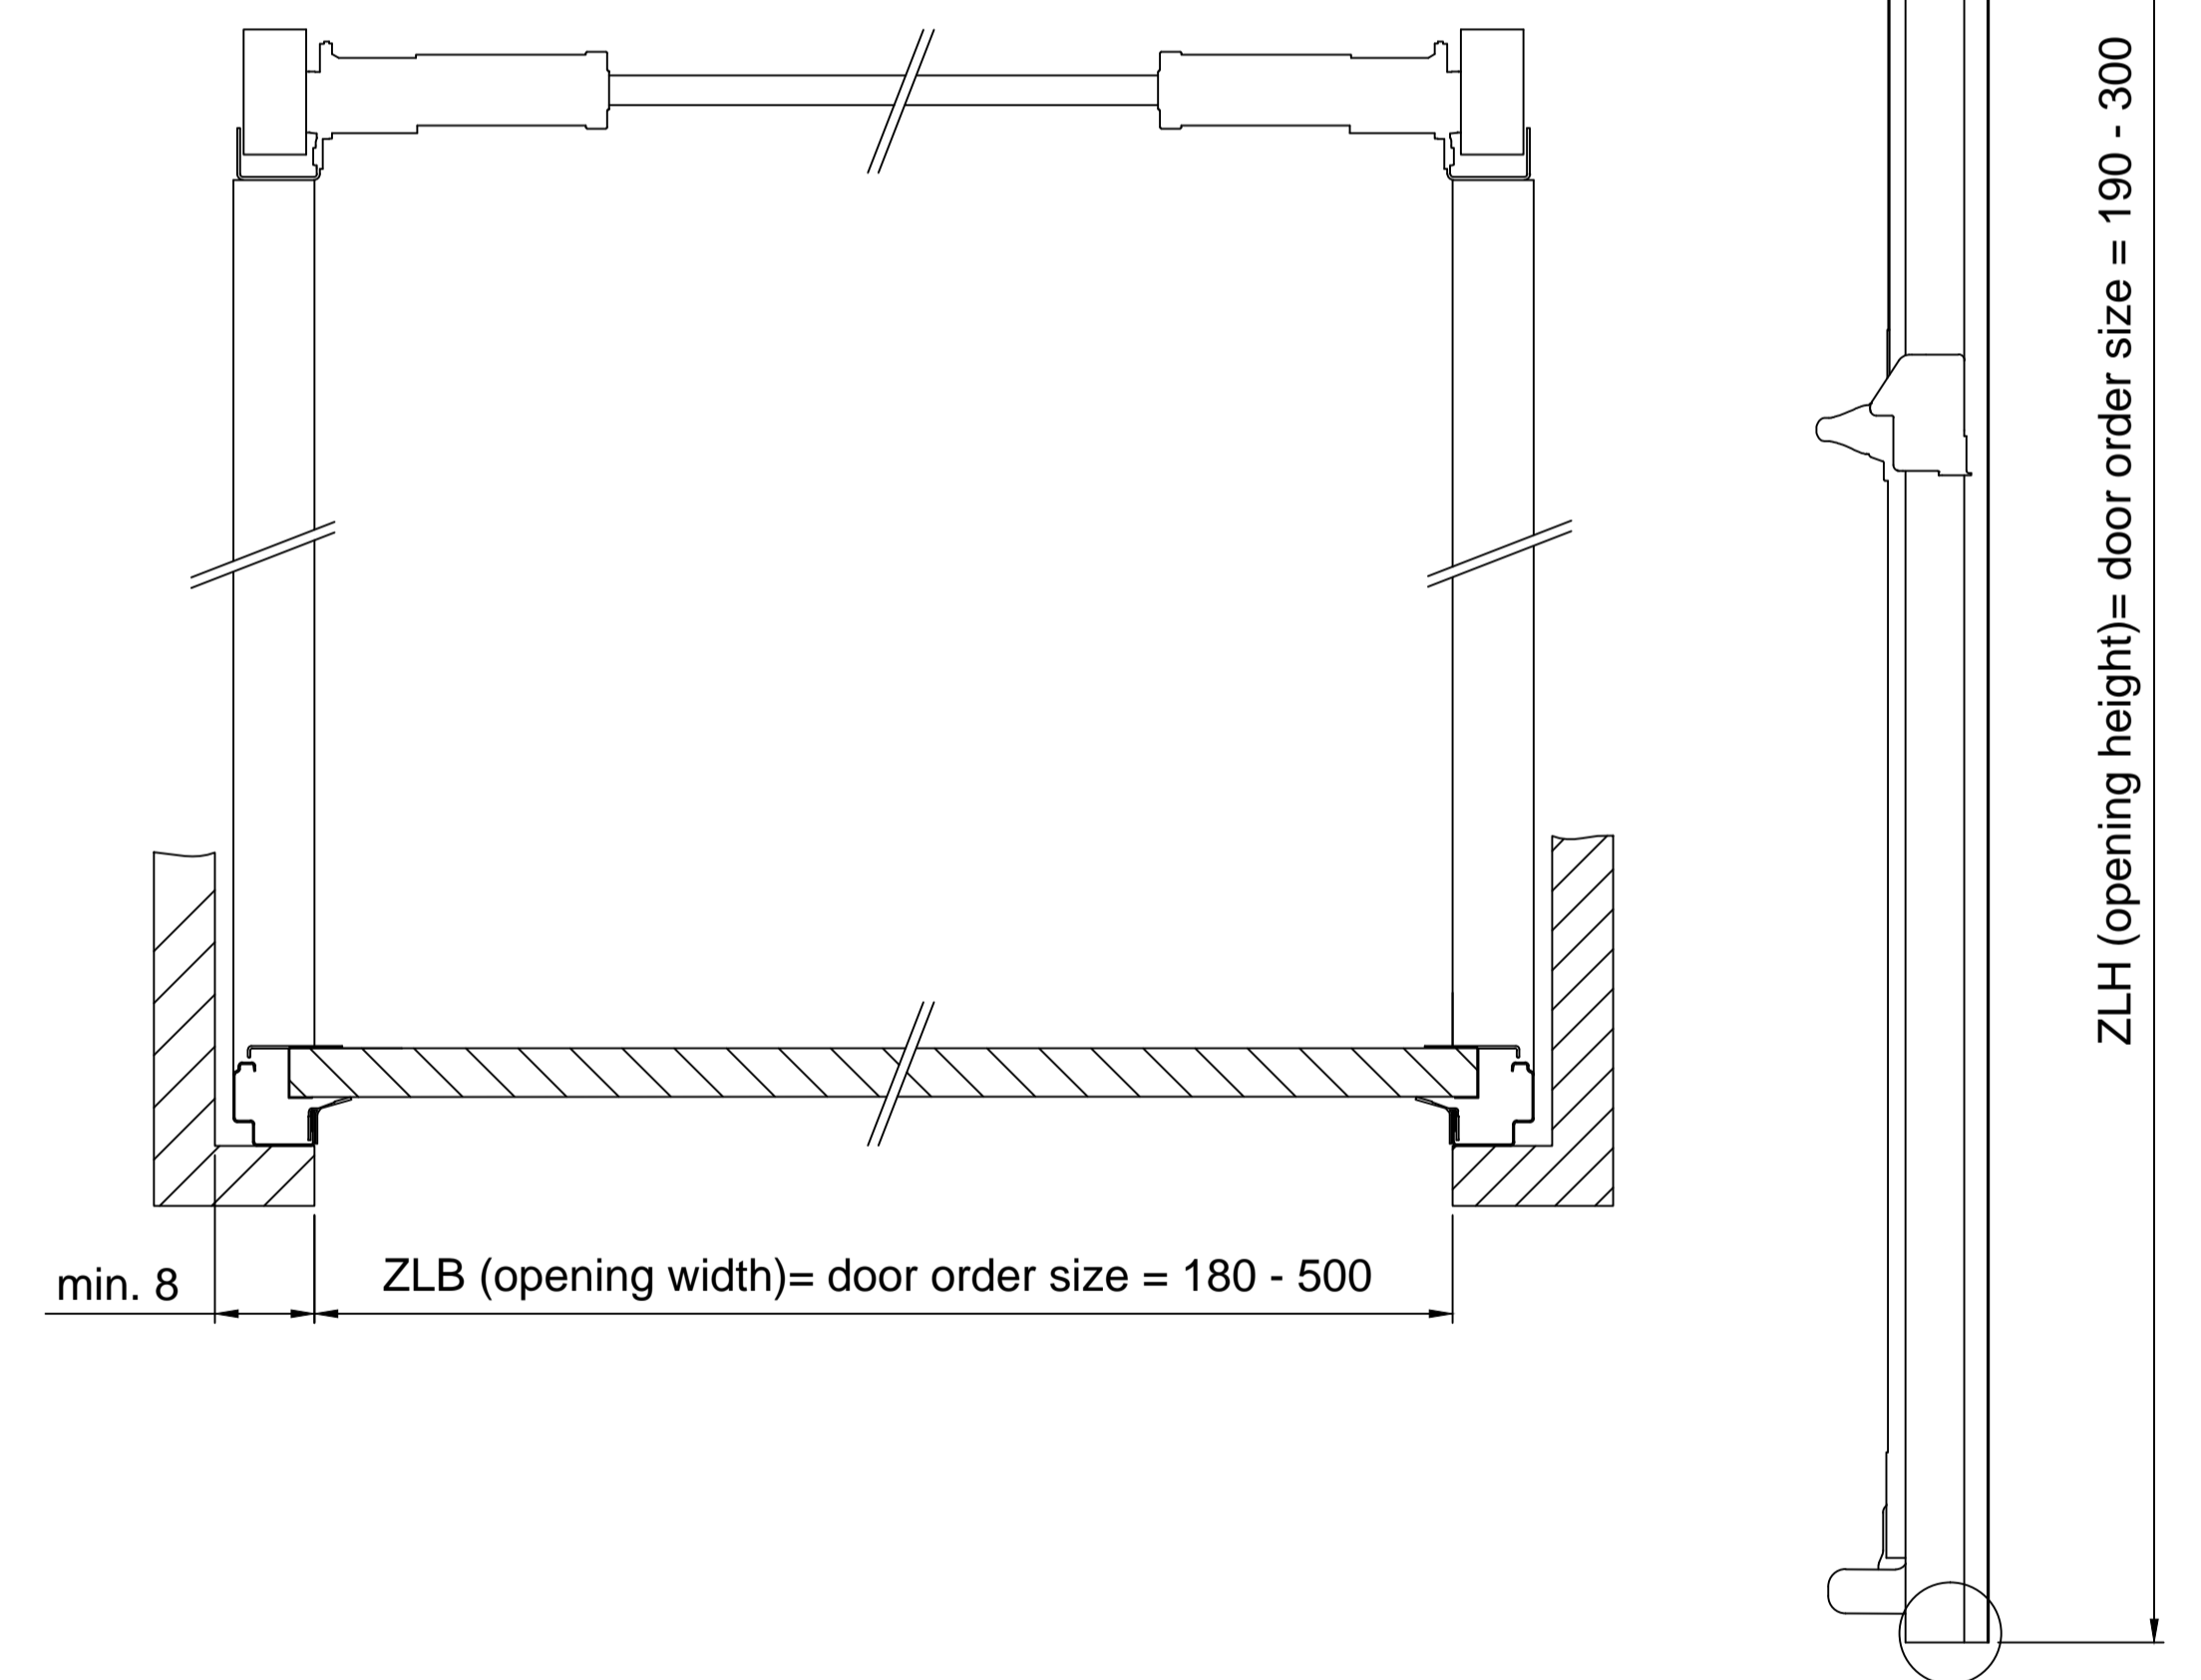

H	No of grooves	Z	C	Number/height of sections			
				Up to ZLH	Till incl. 225 cm	Till incl. 300 cm	
min. 45,75 max. 54,5	1	0,9	min. 22 max. 26,3	Number	4	5	
ZLH	F	Door attachment				Height (grid)	45,8 - 54,5 cm
190	277						
200	277						
212,5	289,5						
225	302						
237,5	314,5						
250	327						
265	342						
280	357						
300	377						

**Overhead sectional door
g60 Trend**
Torsion low lintel