

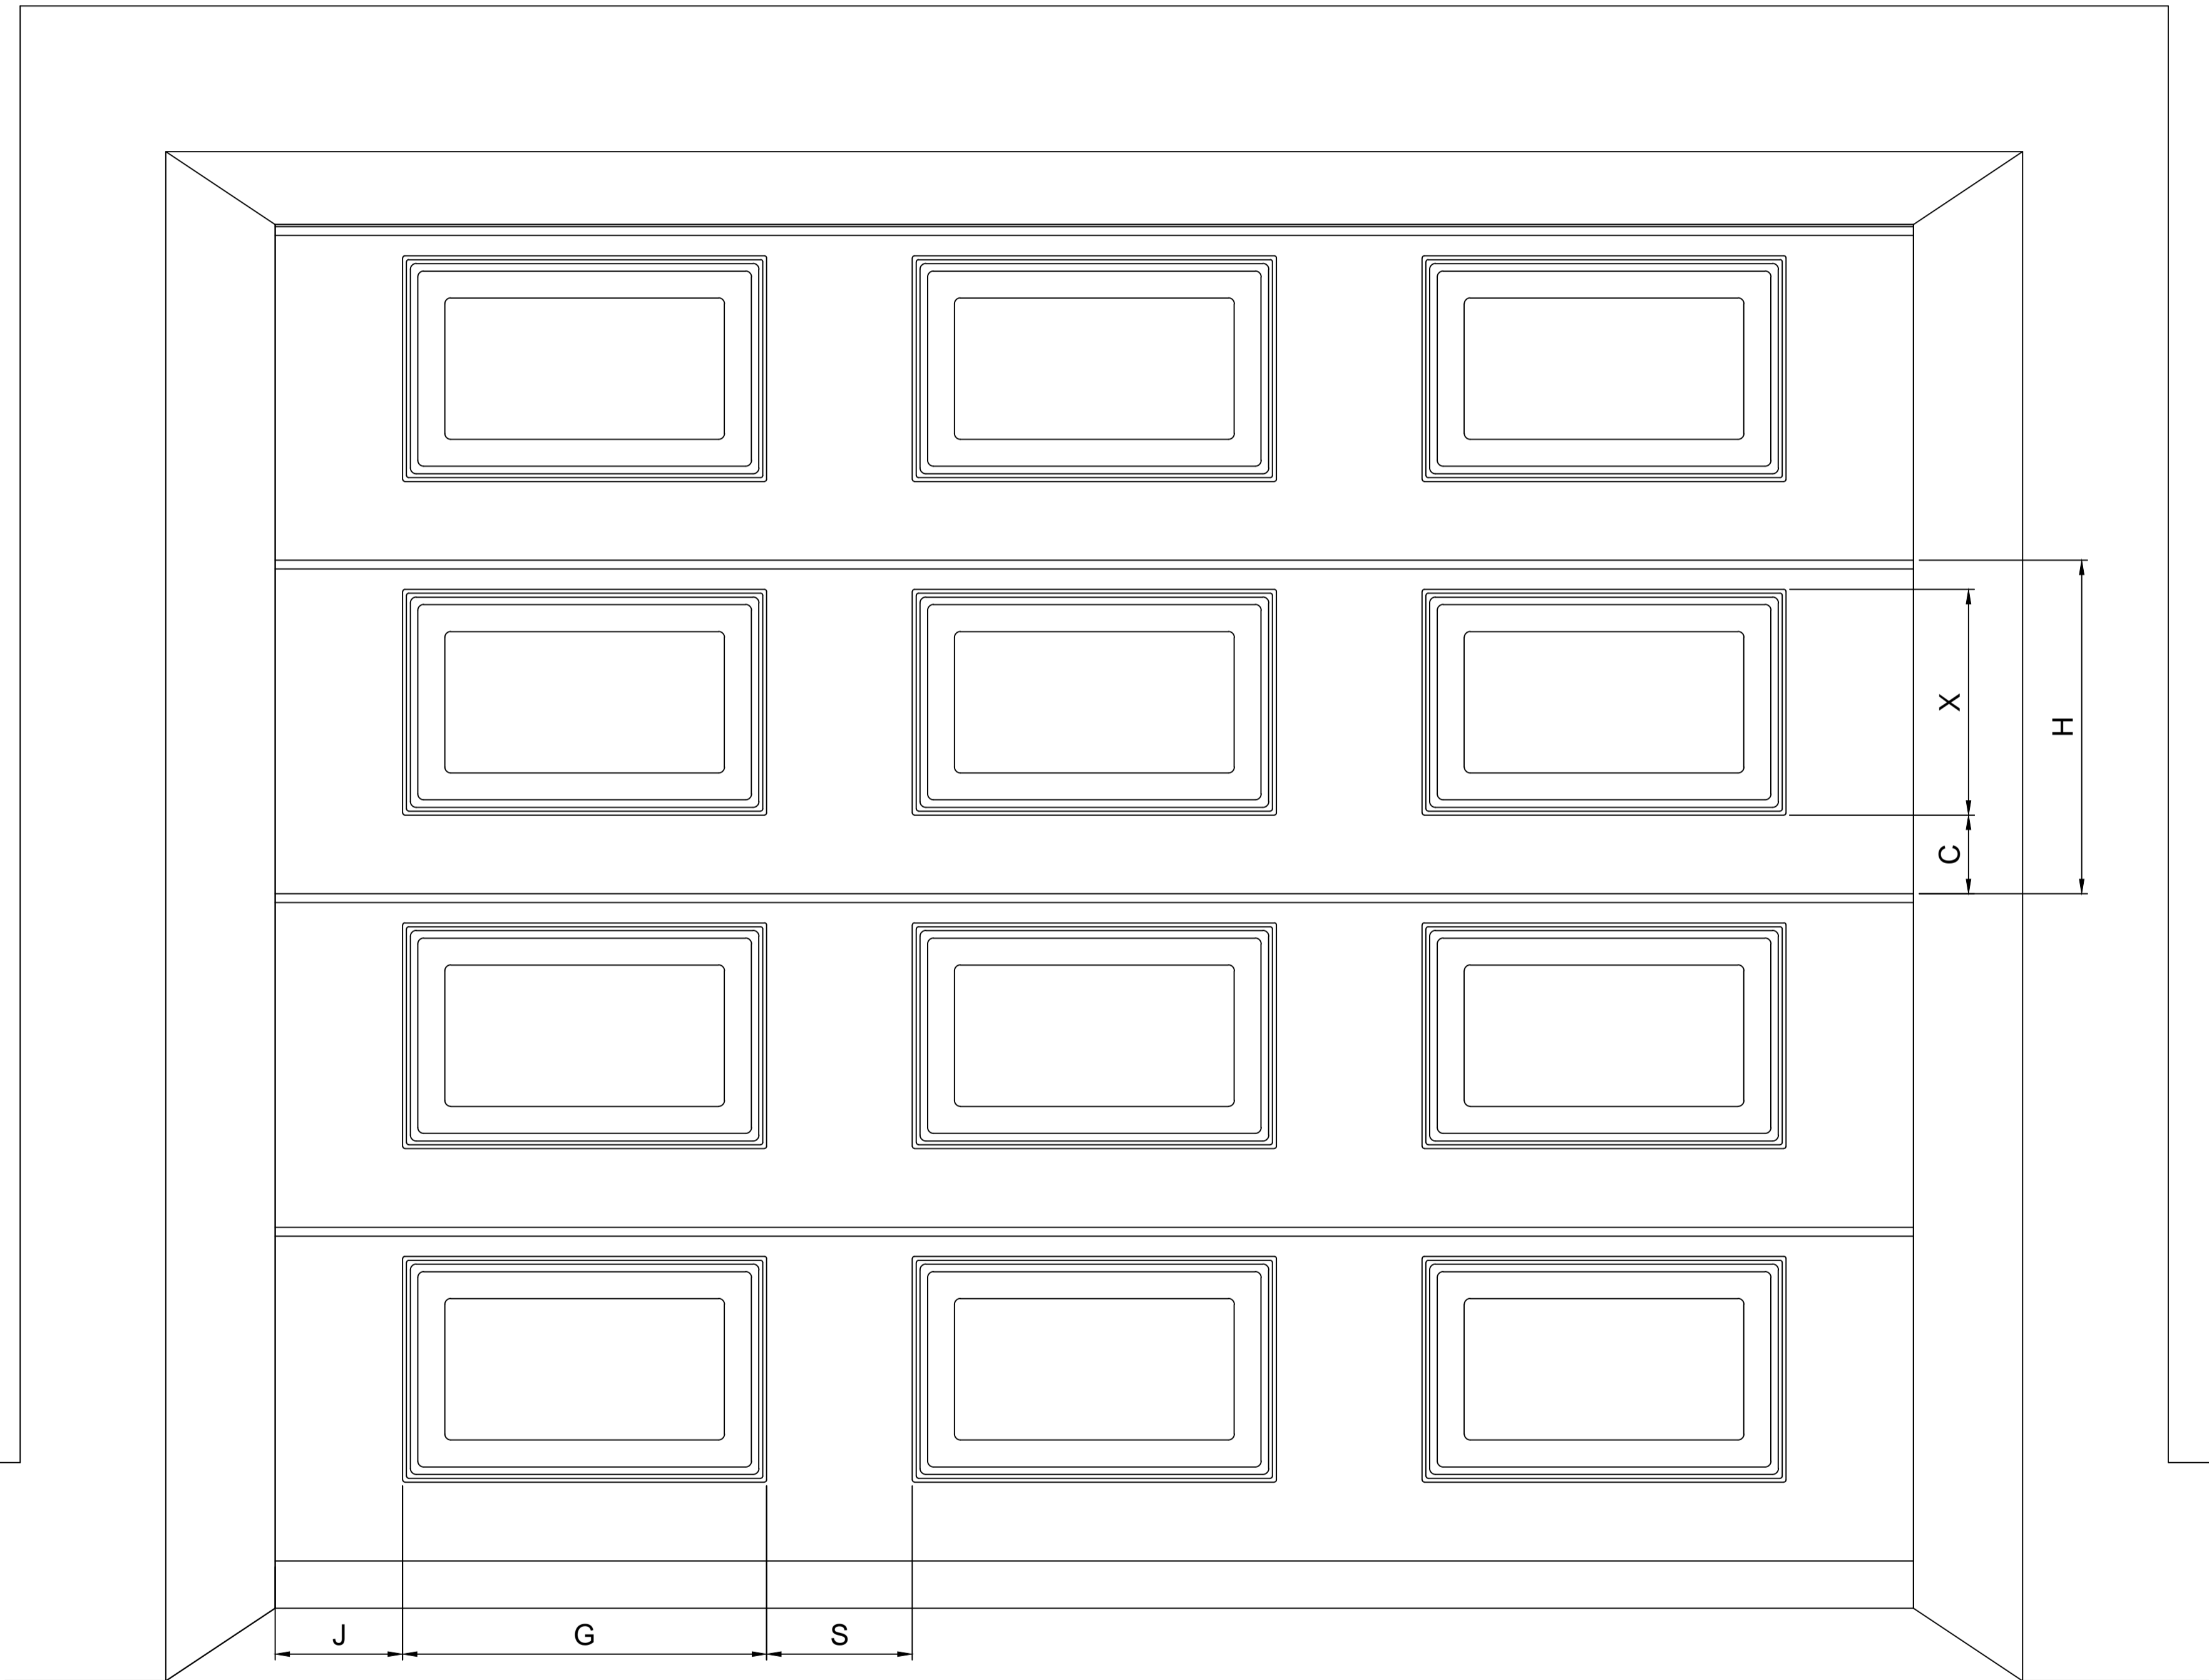


view from outside (elevation)

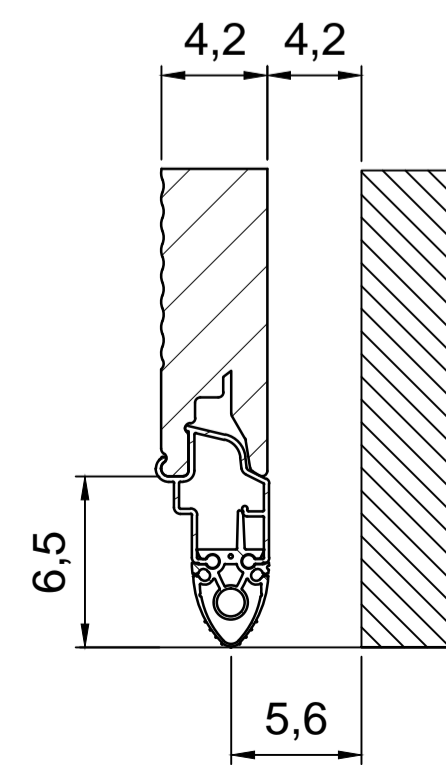

vertical section

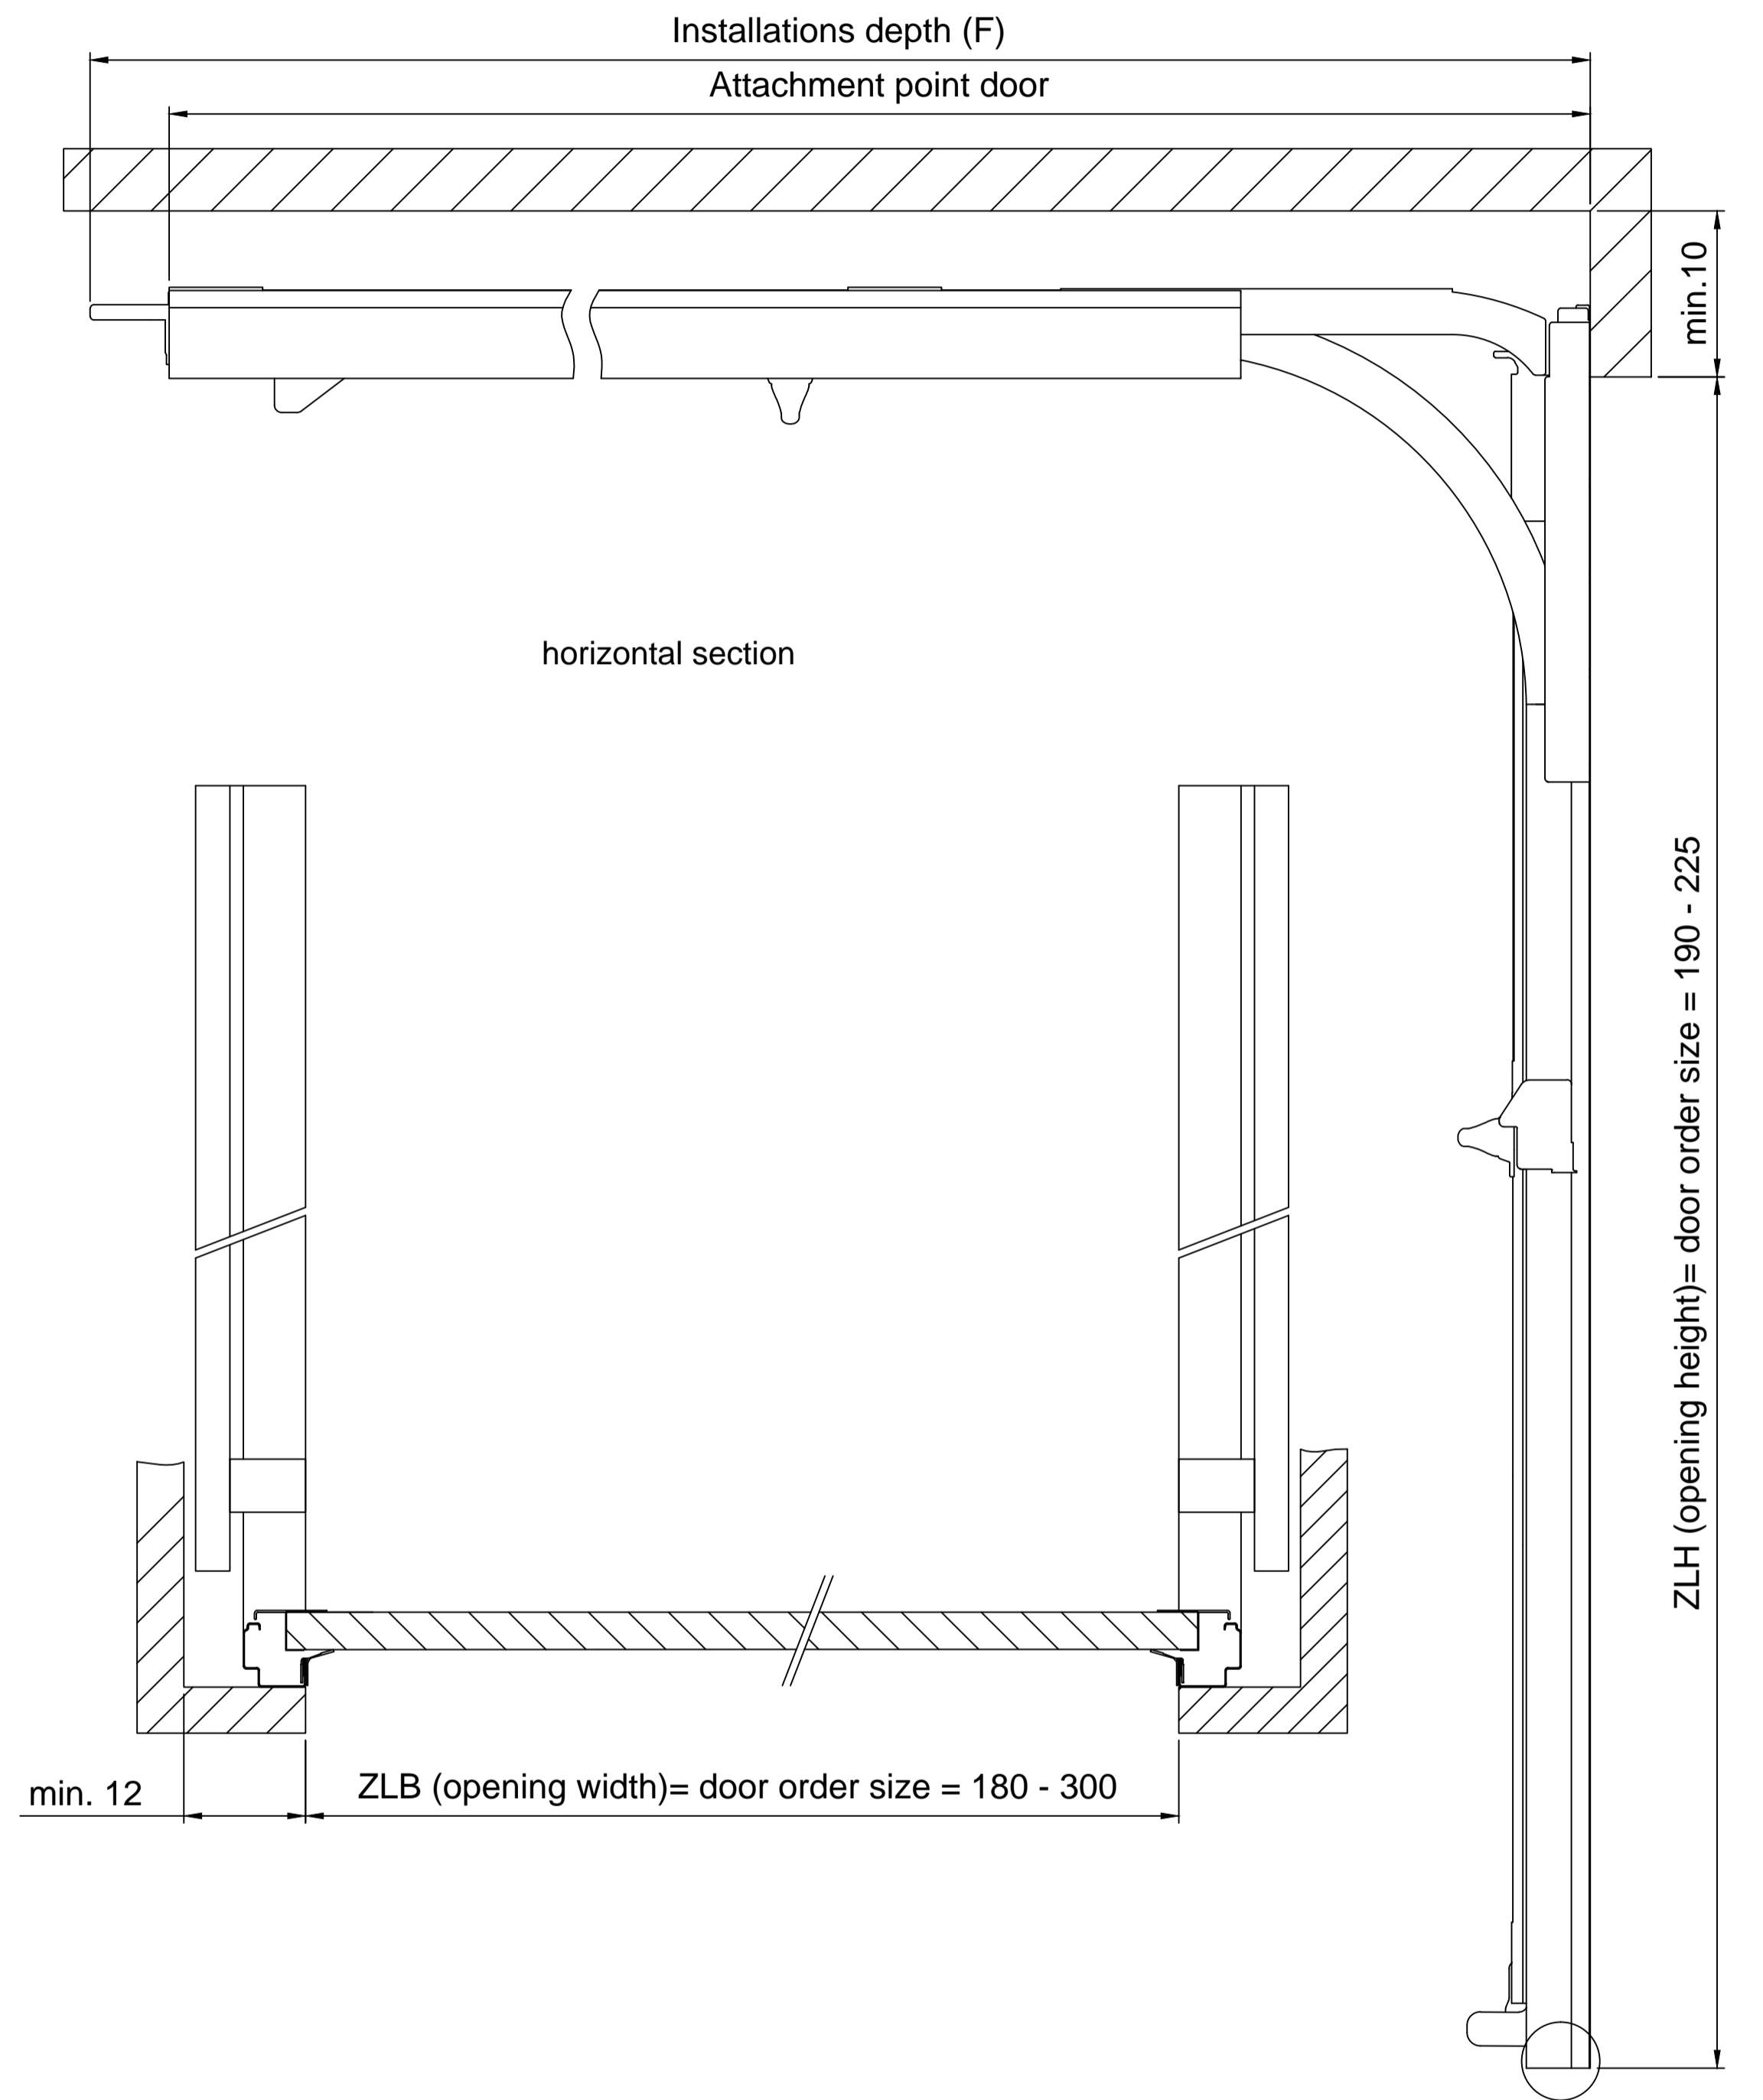

H	ZLB	No of panes	J	S	X	G	C
min. 45,75 max. 54,5	225-239,9 240-300	3 4	min. 7,12 max. 23,12	min. 10 max. 20	31	50	min. 9,1 max. 15,1
Number/height of sections							
Up to ZLH		Till incl. 225 cm					
Number		4					
Height (grid)		45,8 - 54,5 cm					
ZLH	F	Door attachment					
190	272,5	265					
200	272,5	265					
212,5	285	277,5					
225	297,5	290					

**Overhead sectional door
g60 Classic**
Tension low lintel

Cardo Door
A Company in the Cardo Group